
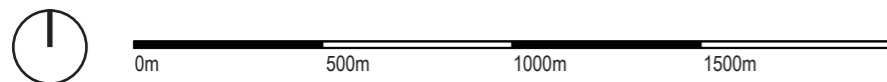


Appendix 2: General Arrangement Plan

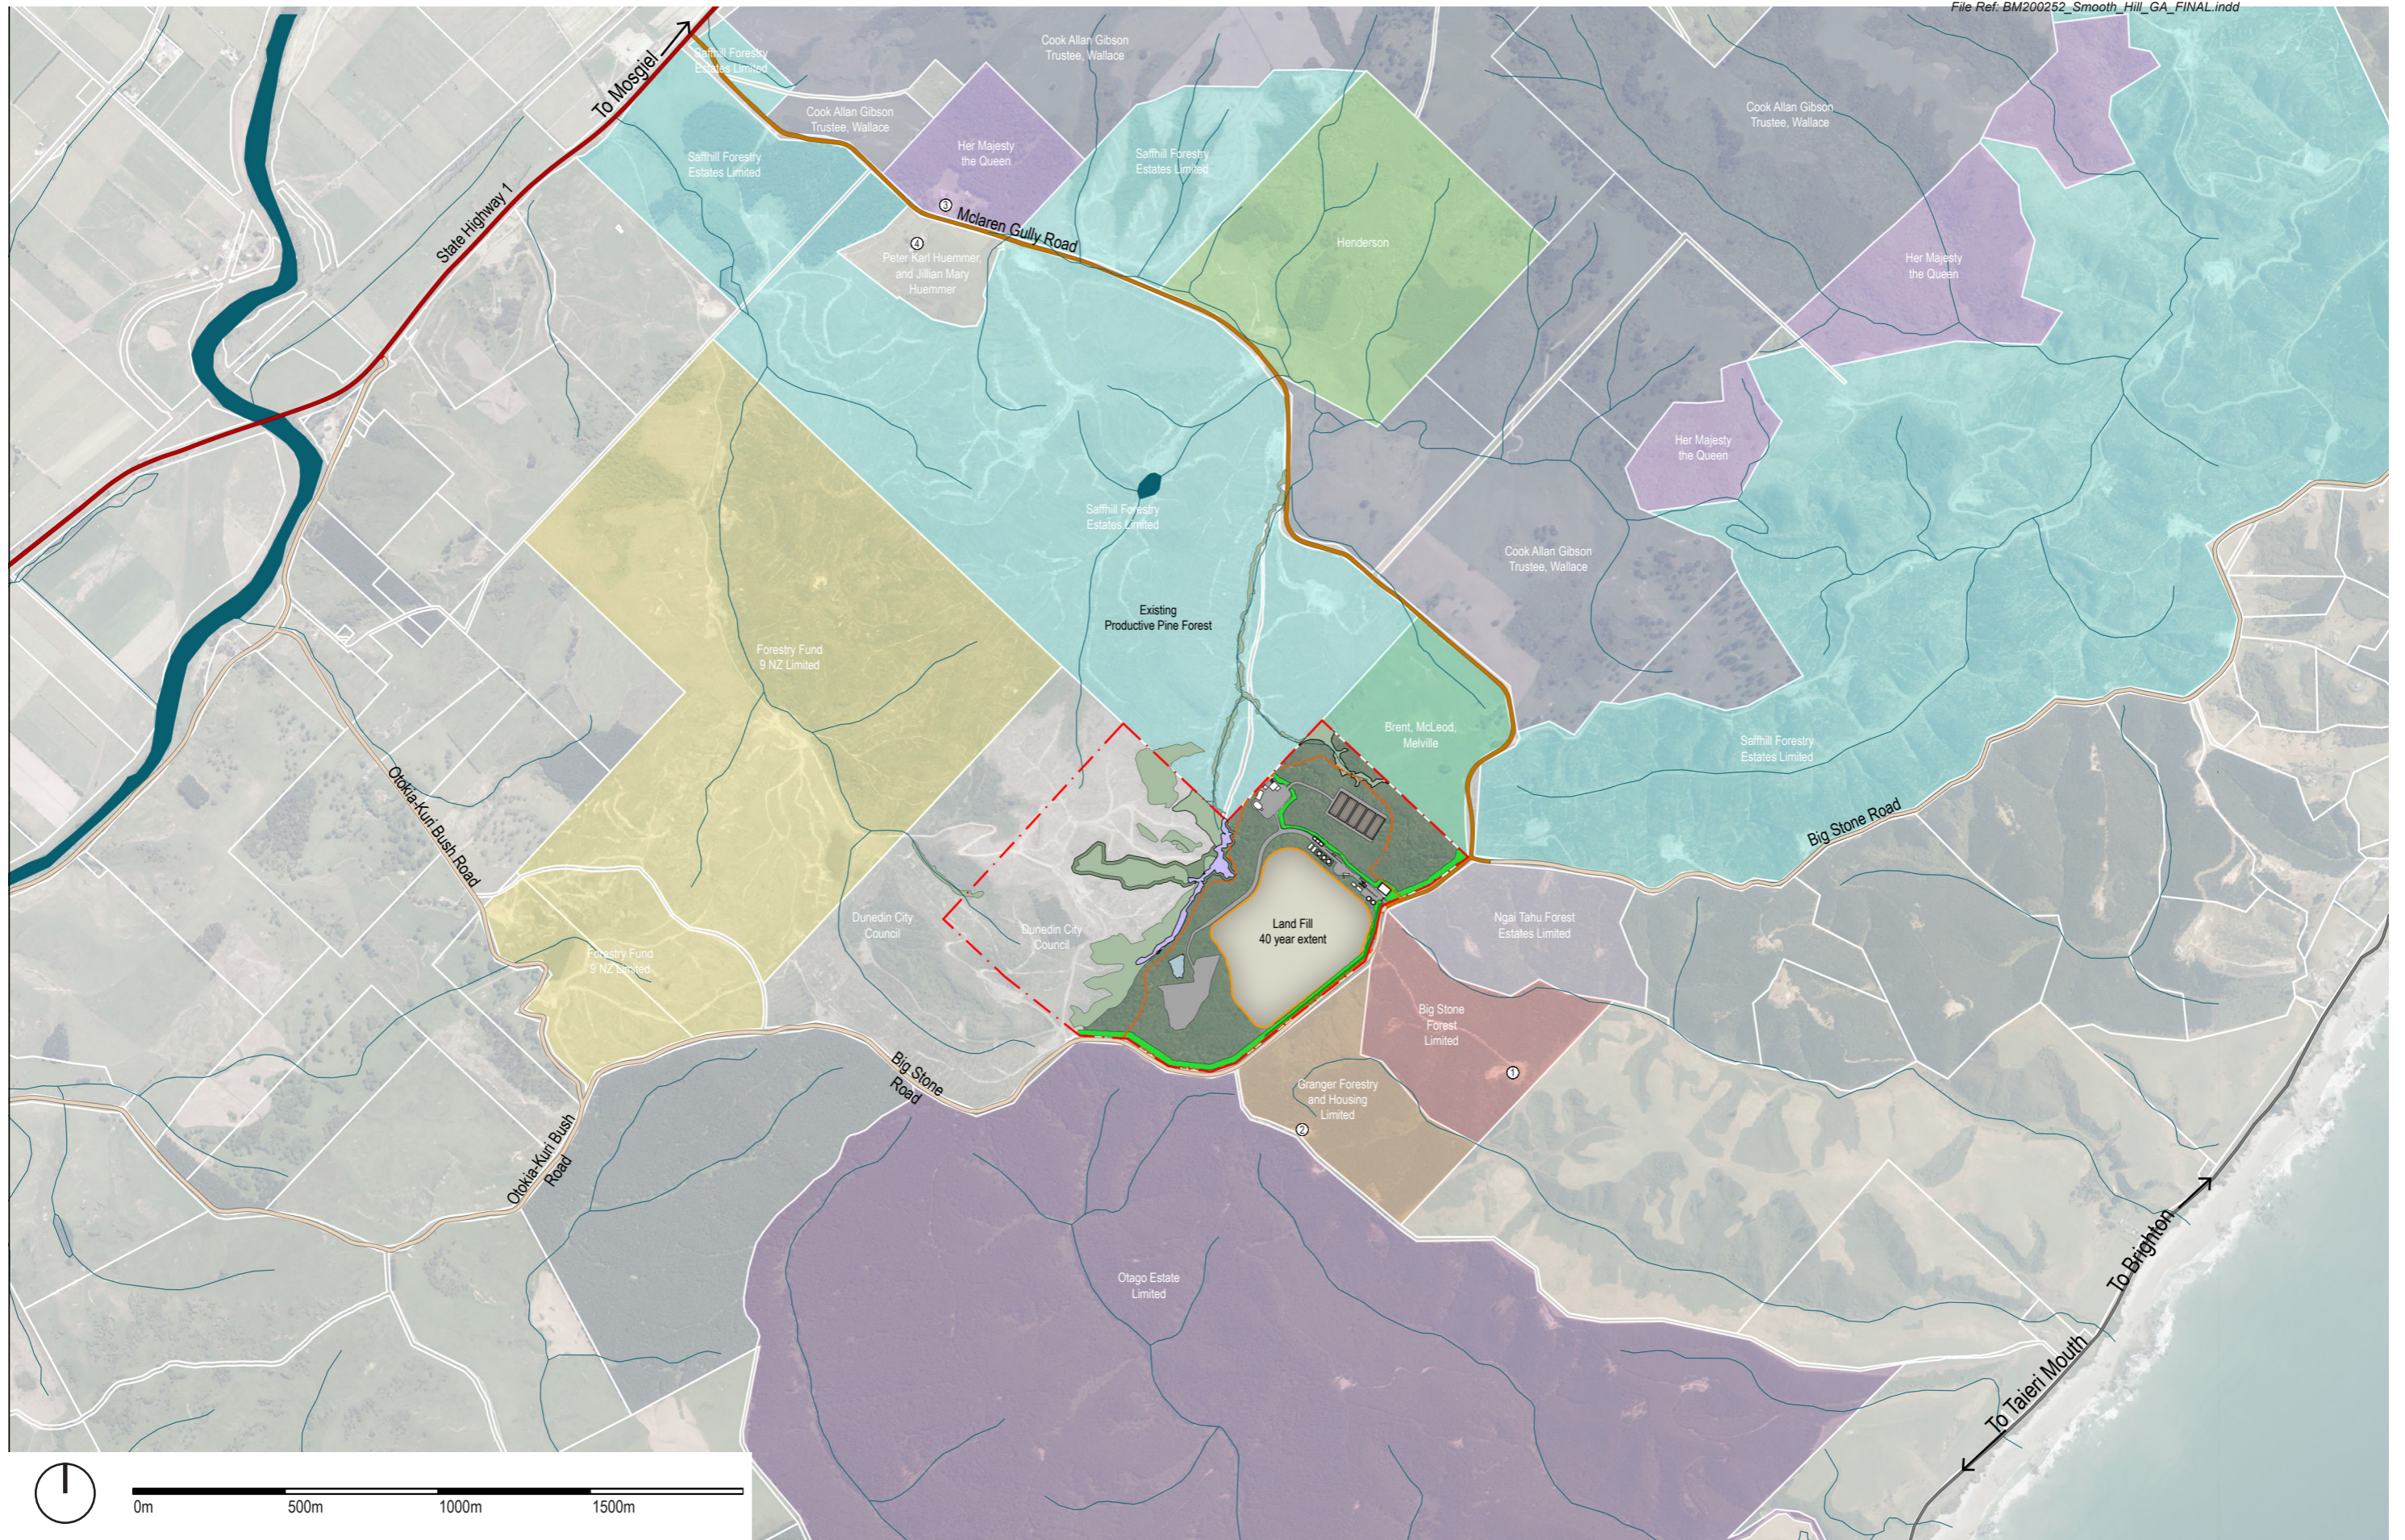

LEGEND

- Cadastre boundary
- - - Designation Boundary (incorporating stopped road)
- - - Landfill - operational extent
- Landfill - final cap extent Stages 1-4 (~40 year life)*
- Water Courses
- Existing wetlands (to be retained)
- Existing native vegetation (to be retained)
- Proposed native revegetation/enhancements
- Screen planting - native (planted at Stage 1)
- Screen planting - pine (planted at Stage 1)
- Existing pine retained for screening
- ①-② Rural- Residential Neighbours

* Refer to GHD Drawings C210-C214 for staging plans

SMOOTH HILL LANDFILL


WIDER CONTEXT PLAN

Date: 19 August 2020 (updated May 2021) | Revision: 8

Plan prepared for Dunedin City Council by Boffa Miskell Limited

Scale: 1:10,000 @ A1, 1:20,000 @ A3

Project Manager: rachael.eaton@boffamiskell.co.nz | Drawn: ETa | Checked: REa

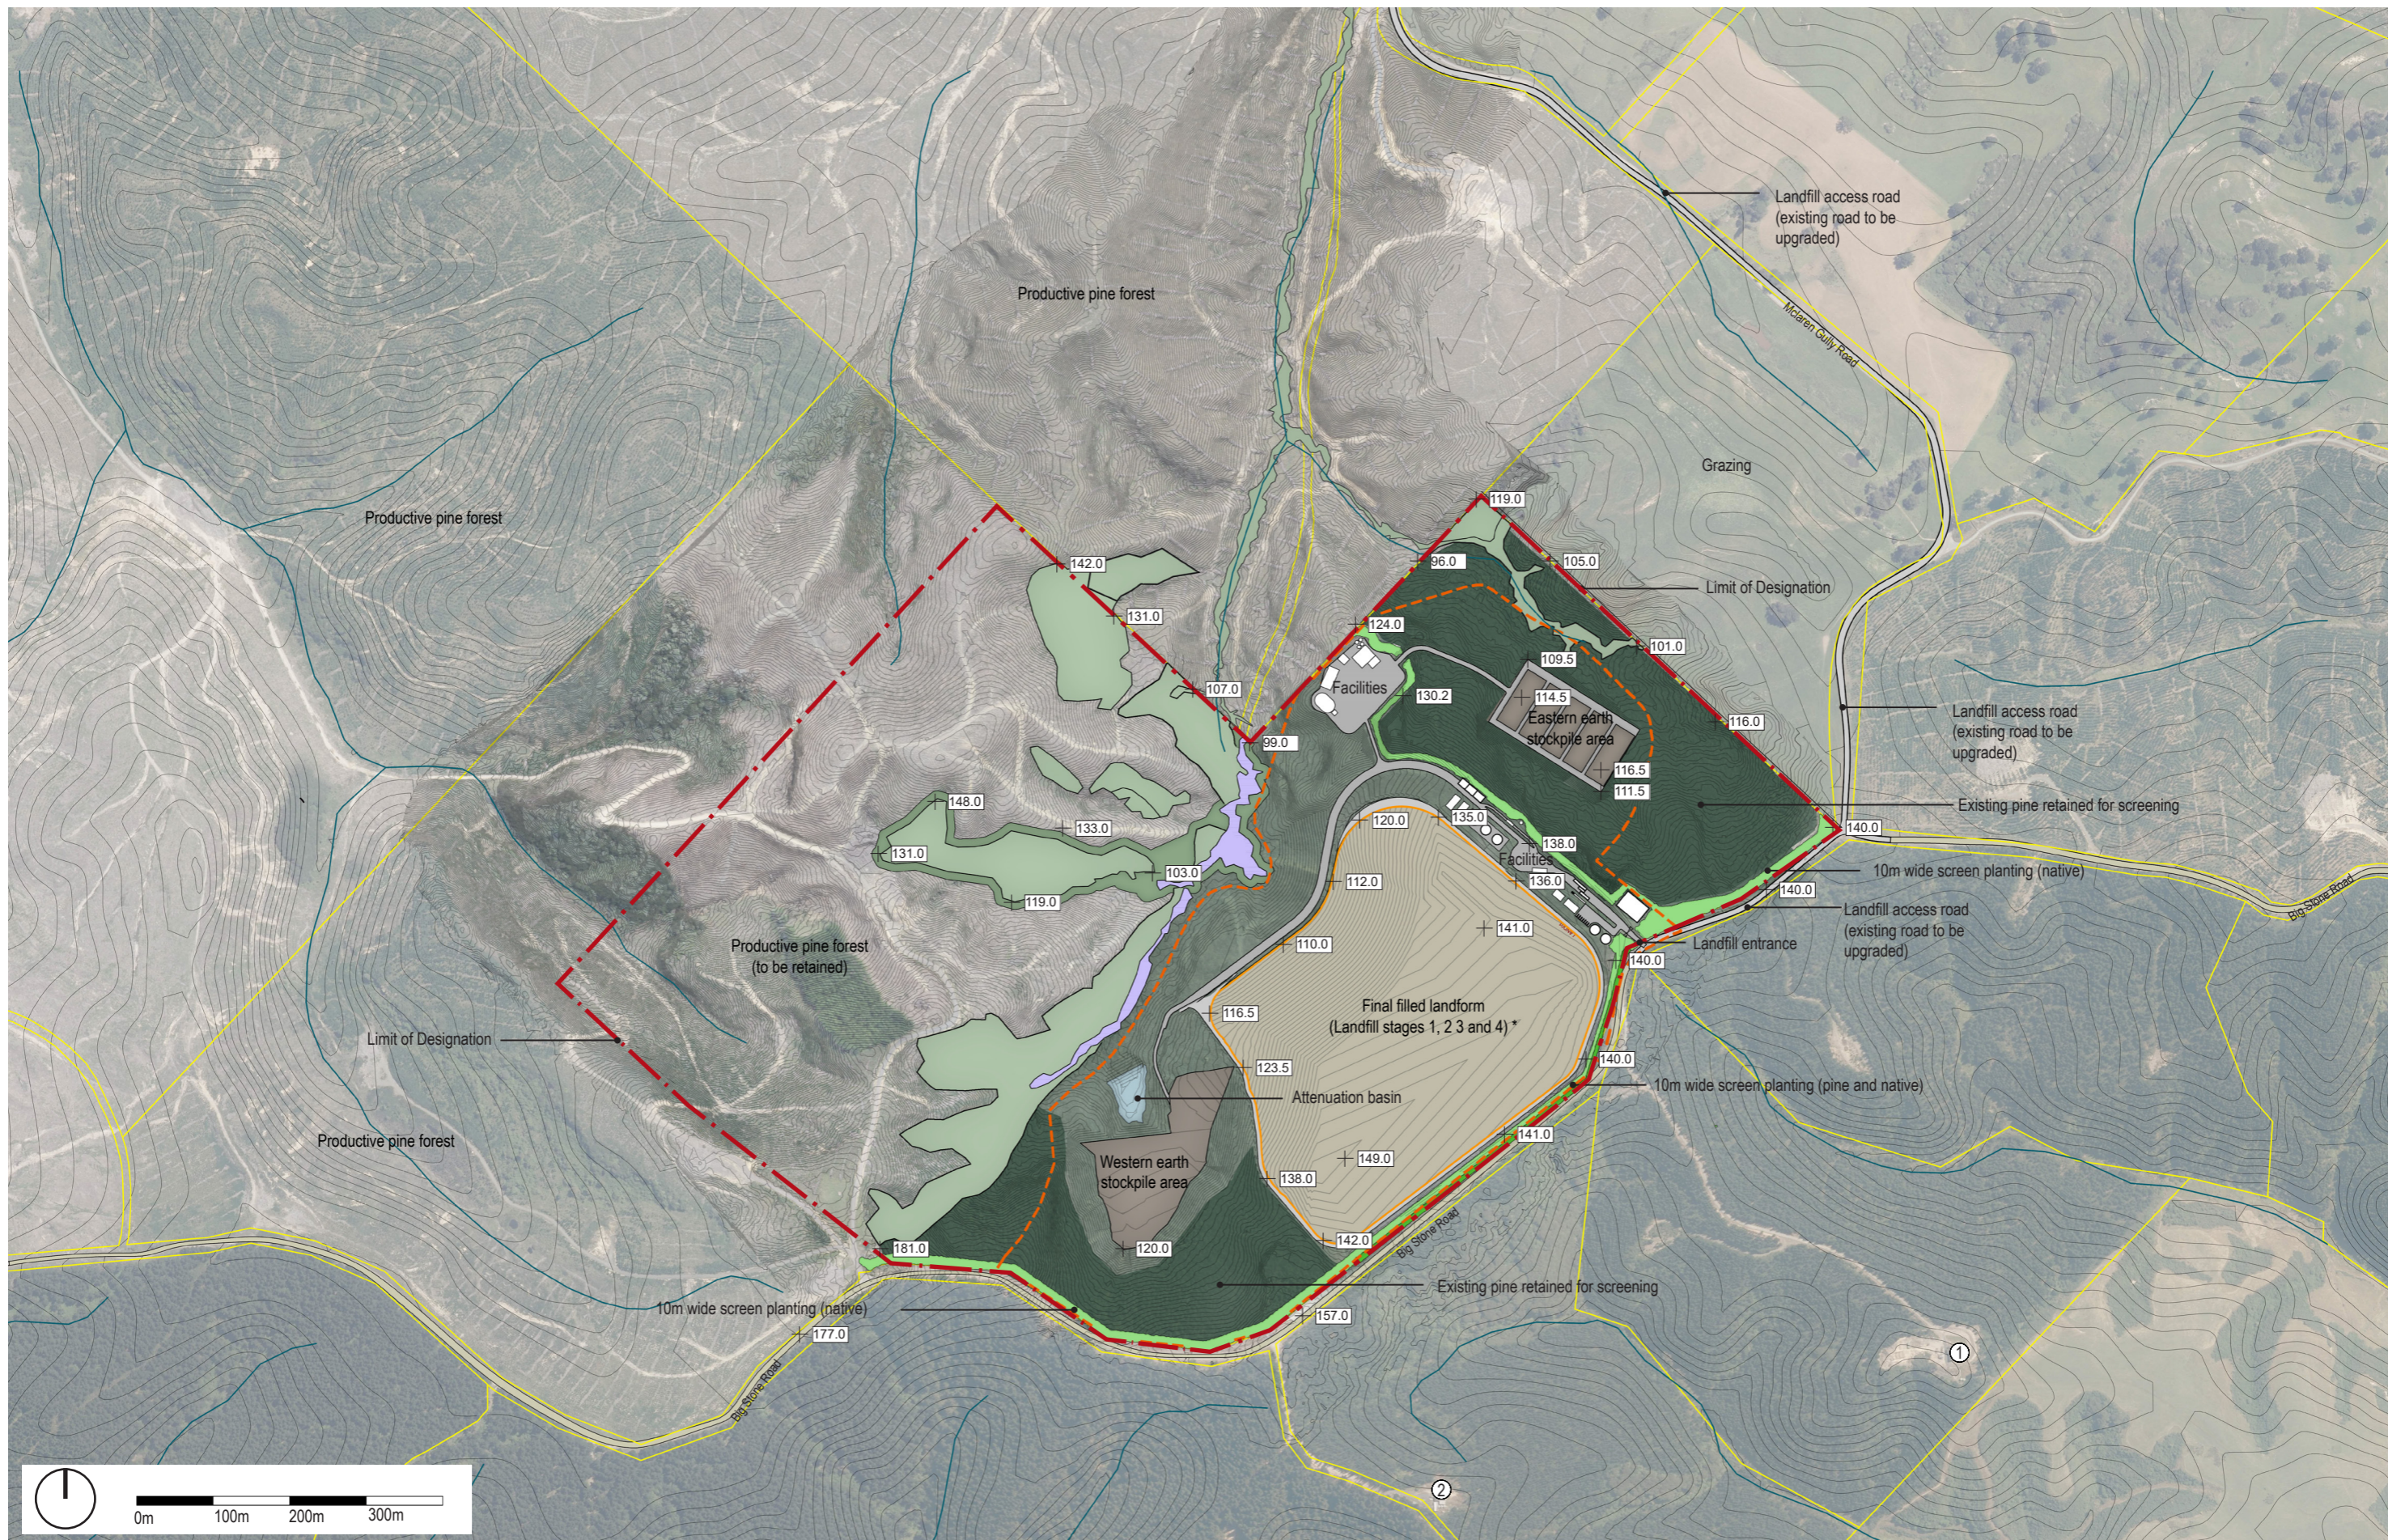

LEGEND

- Cadastre boundary
- - - Designation Boundary (Incorporating stopped road)
- - - Landfill - operational extent
- Landfill - final cap extent Stages 1-4 (~40 year life)*
- Water Courses
- Existing wetlands (to be retained)
- Existing native vegetation (to be retained)
- Proposed native revegetation/enhancements
- Screen planting - native (planted at Stage 1)
- Screen planting - pine (planted at Stage 1)
- Existing pine retained for screening
- ①-② Rural- Residential Neighbours

* Refer to GHD Drawings C210-C214 for staging plans

SMOOTH HILL LANDFILL

GENERAL ARRANGEMENT PLAN - STAGES 1- 4

Date: 19 August 2020 (updated May 2021) | Revision: 8

Plan prepared for Dunedin City Council by Boffa Miskell Limited

Scale: 1:4000 @ A1, 1:8000 @ A3

Project Manager: rachael.eaton@boffamiskell.co.nz | Drawn: ETa | Checked: REa

