




Appendix 4: Concept Design Plans

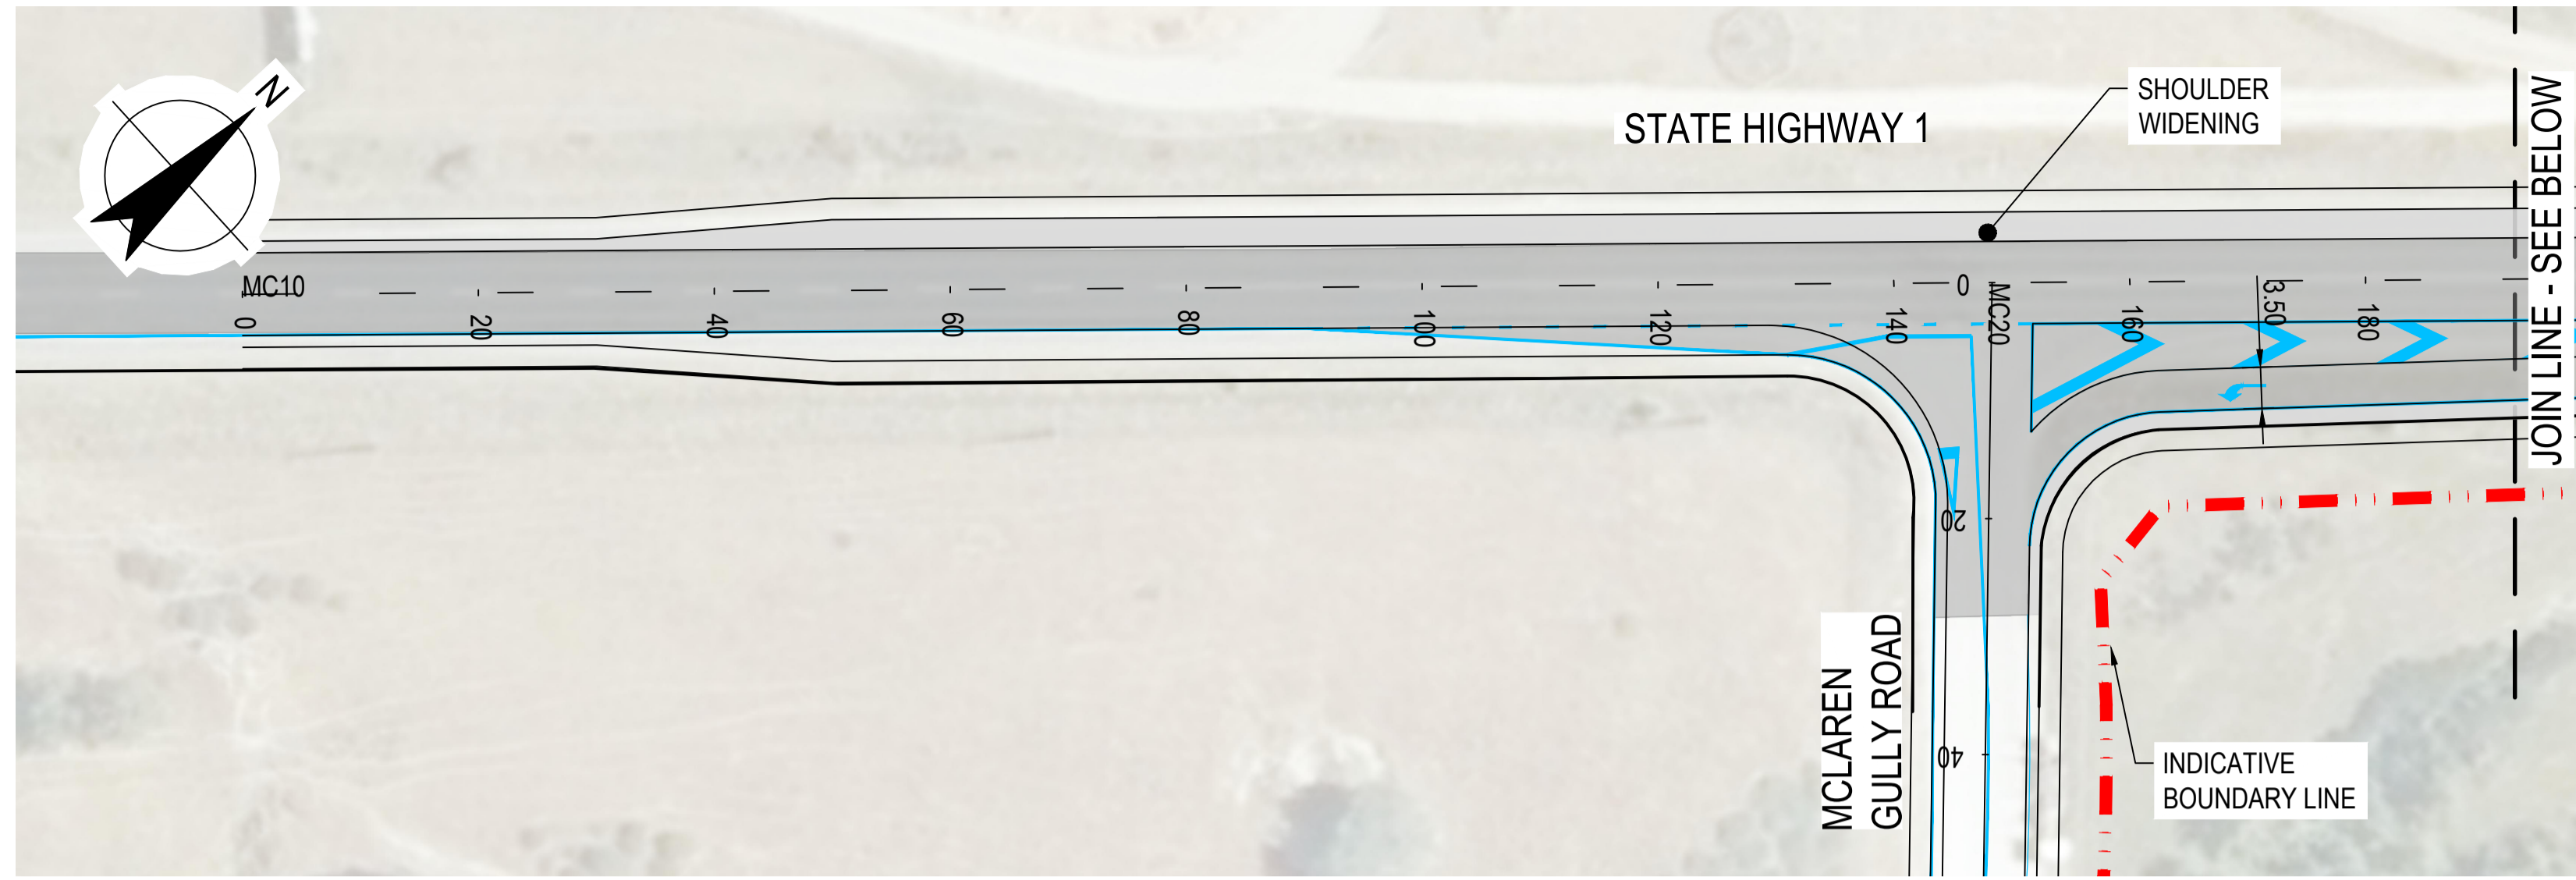

PLAN
SCALE 1:500

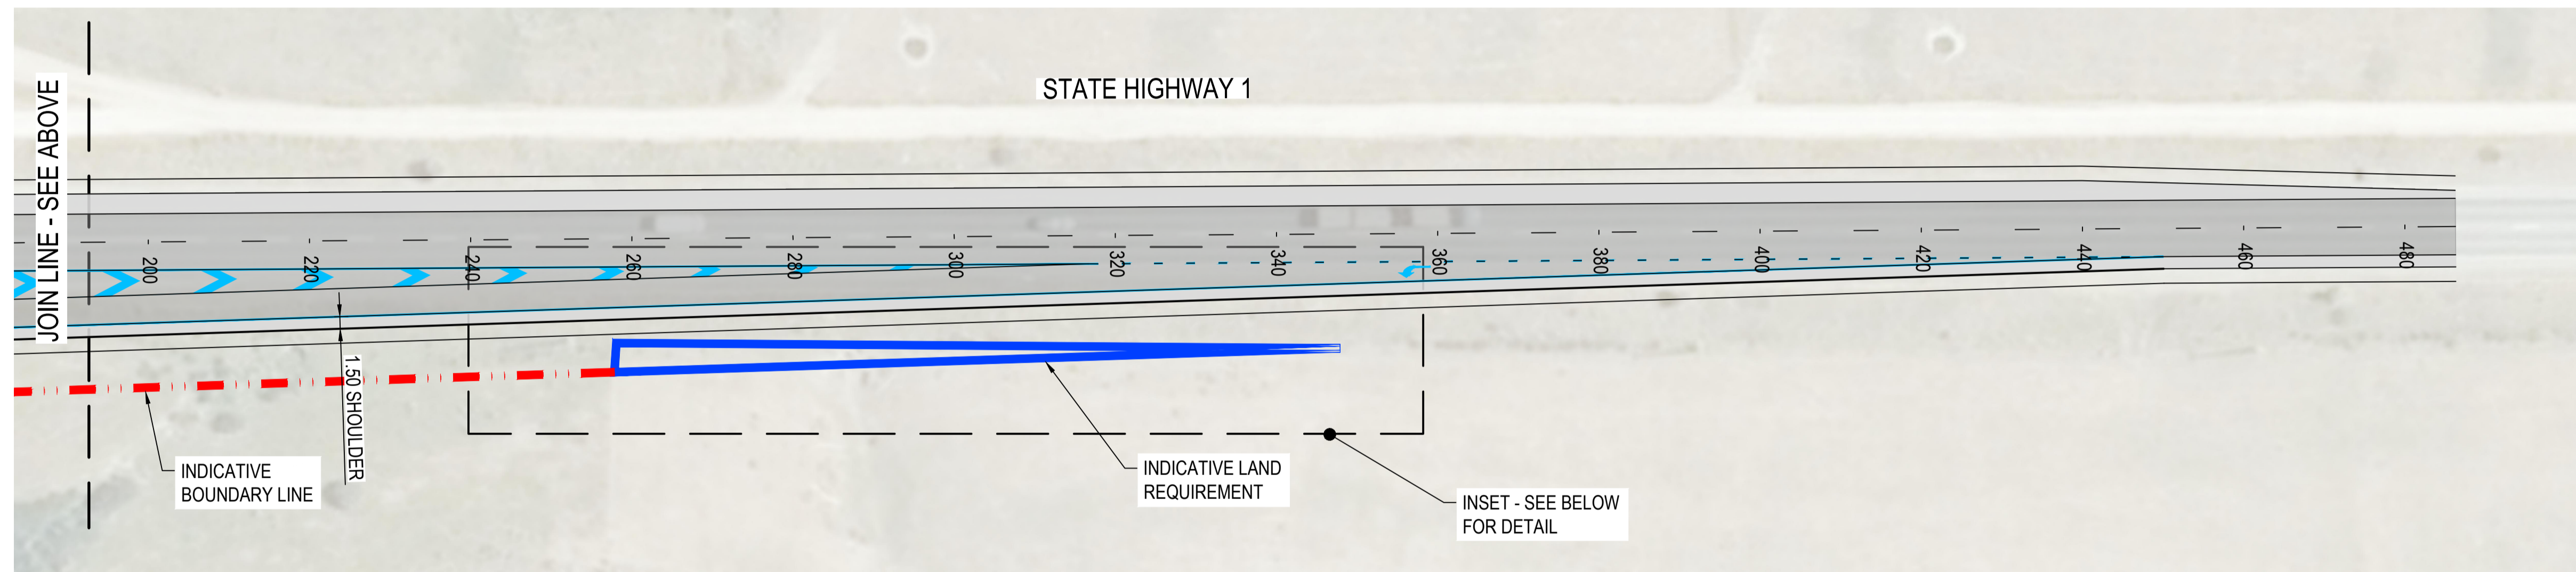

PLAN
SCALE 1:500

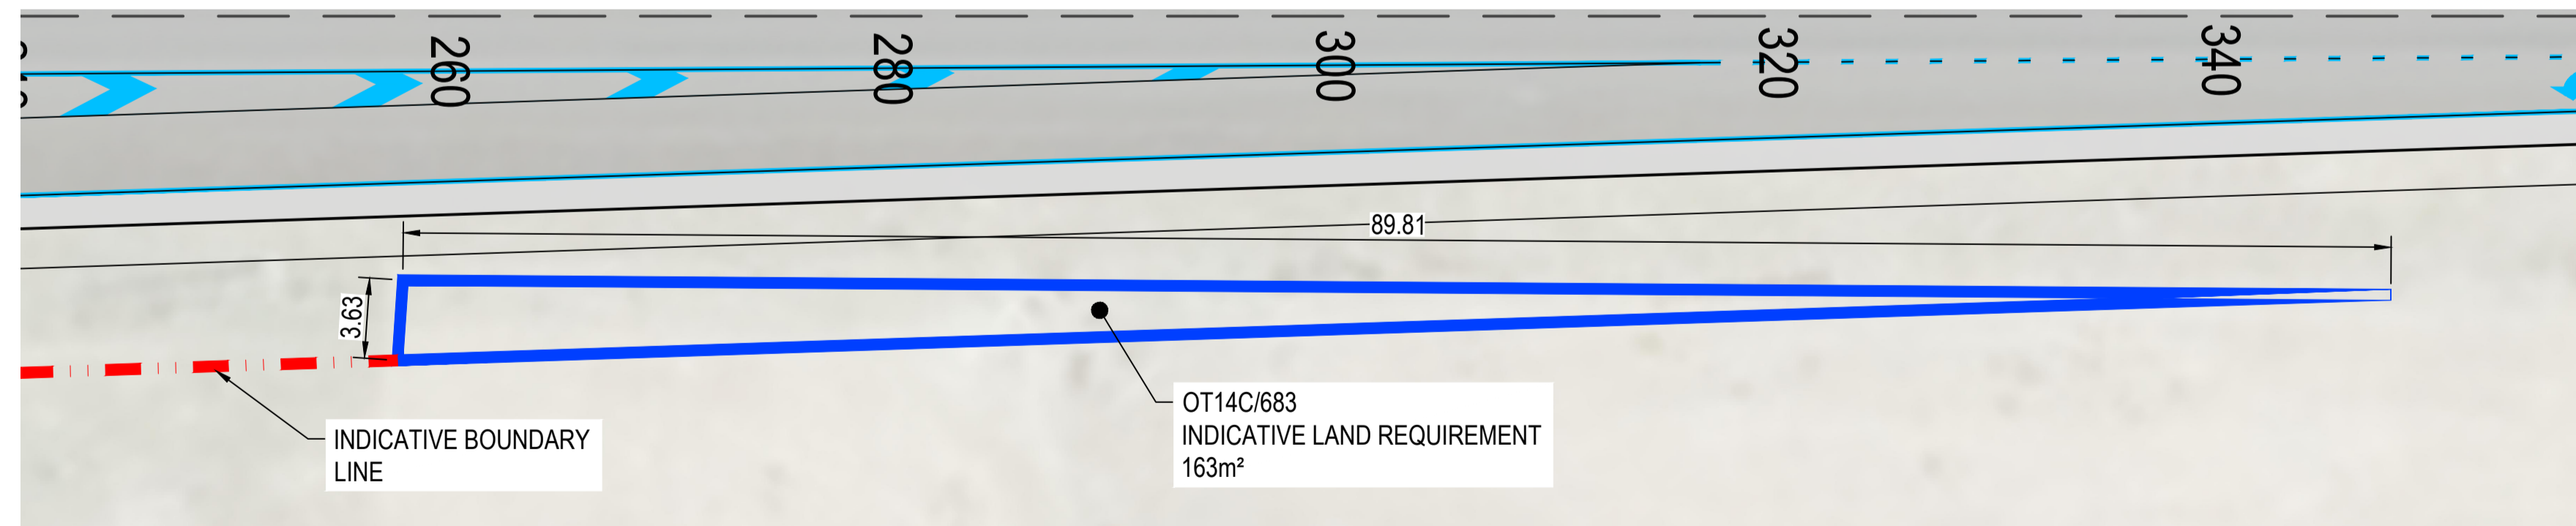

INSET
SCALE 1:250

**FOR CONSENT
NOT FOR CONSTRUCTION**


No	Revision	Note: * indicates signatures on original issue of drawing or last revision of drawing	Drawn	Job Manager	Project Director	Date
2	RE-ISSUE FOR CONSENT		SLP	NE*	SD*	21.05.21
1	FOR CONSENT		SLP	NE*	SD*	14.08.20



DO NOT SCALE
GHD Limited
Conditions of Use.
This document may only be used by GHD's client (and any other person who GHD has agreed can use this document) for the purpose for which it was prepared and must not be used by any other person or for any other purpose.

Drawn	S. LE PAGE	Designer	T. CRONIN
Drafting	G. DOUGHERTY*	Design	A. WHALEY*
Check		Check	
Approved	S. DOUGLASS*		
(Project Director)			
Date	14.08.2020		
Scale	AS SHOWN	This Drawing must not be used for Construction unless signed as Approved	


Client	DUNEDIN CITY COUNCIL		
Project	SMOOTH HILL LANDFILL		
Title	INTERSECTION UPGRADE SH1 AND MCLARENS GULLY ROAD		
Original Size	A1	Drawing No:	12506381-01-C601
		Rev:	2

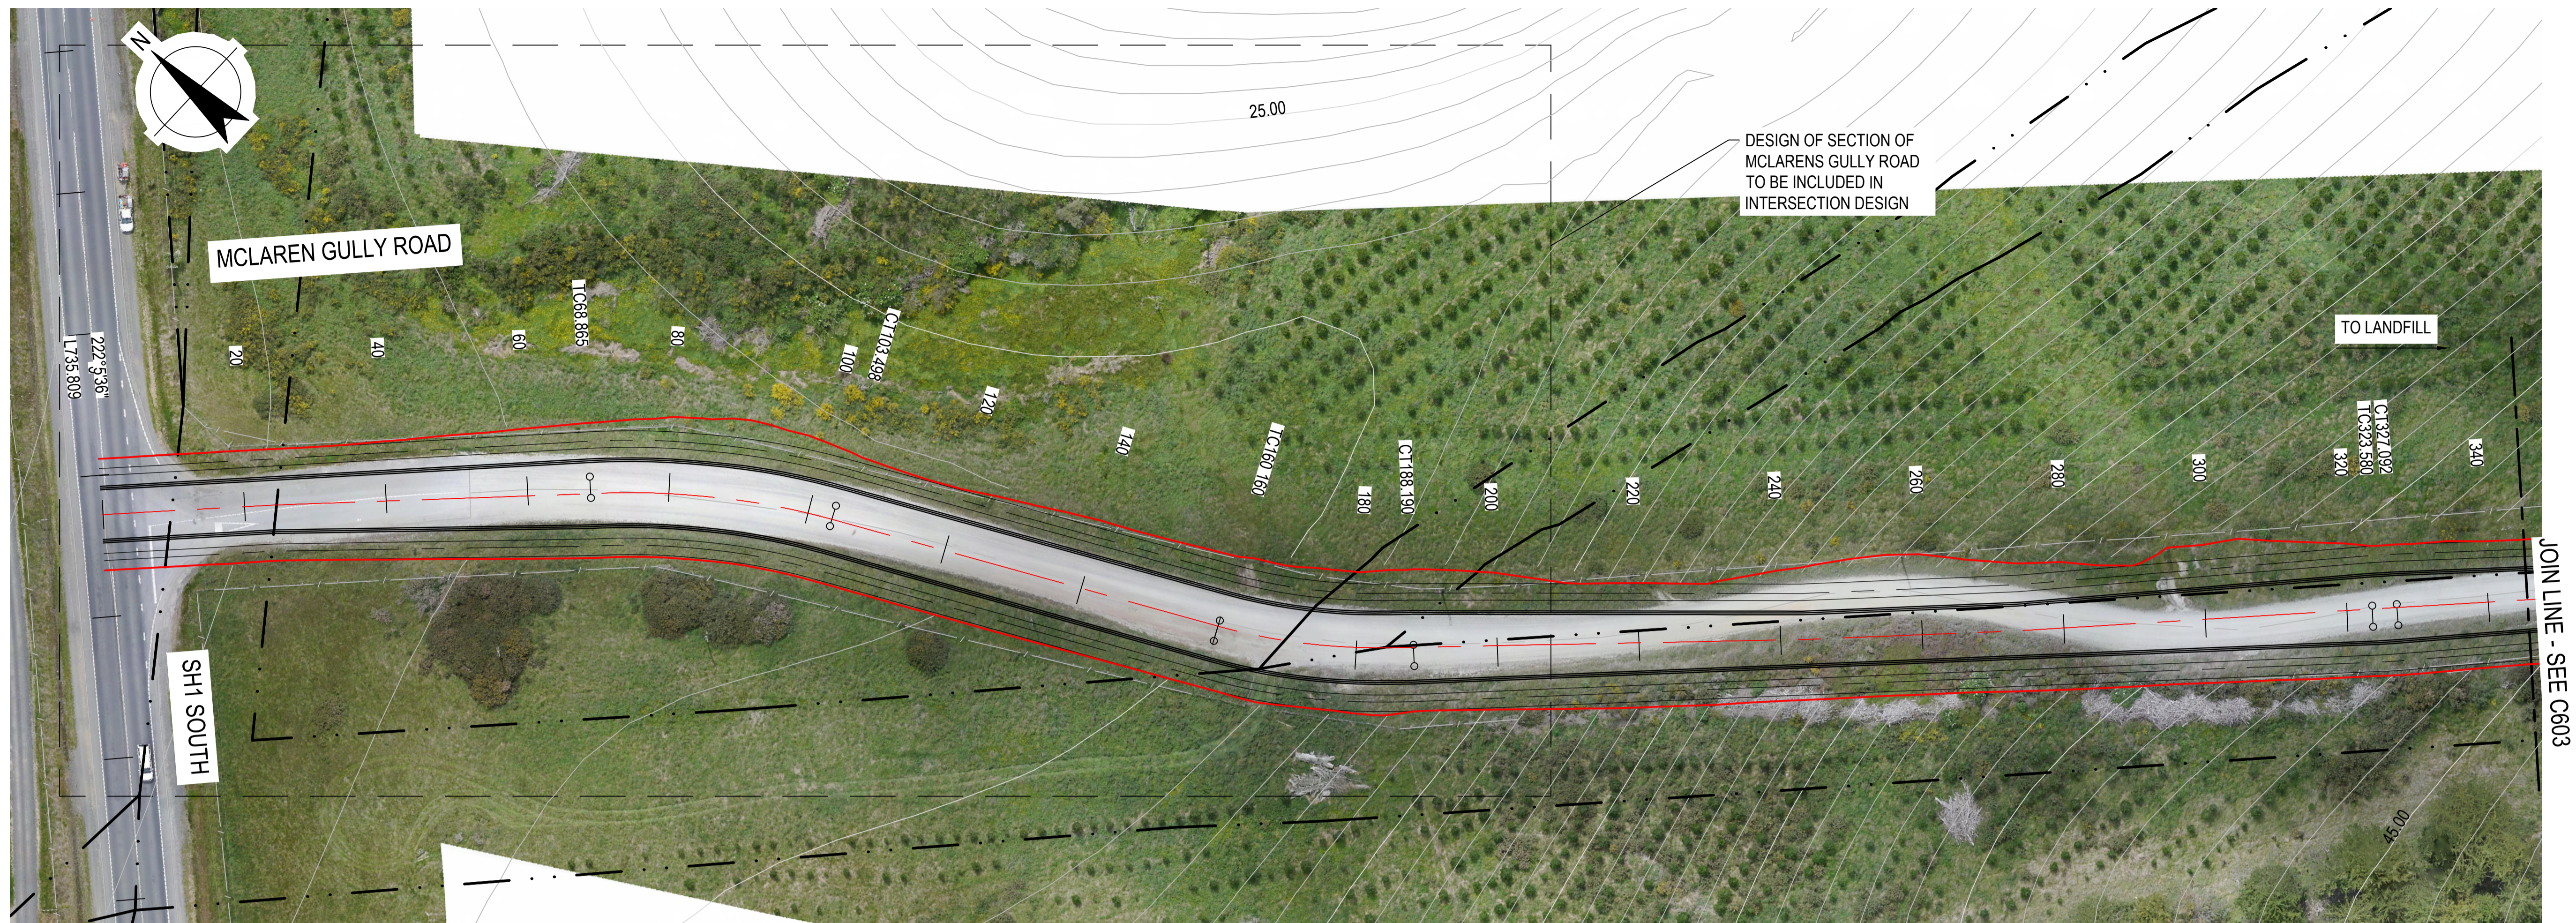

PROPOSED ROAD IMPROVEMENT CORRIDOR

SCALE 1:500

LEGEND:	
	PROPERTY BOUNDARY
	EXISTING FENCE
	INDICATIVE CENTERLINE
	EXTENT OF EARTHWORKS (1m BEYOND DESIGN)
	CARRIAGEWAY
	SWALE
	WETLANDS

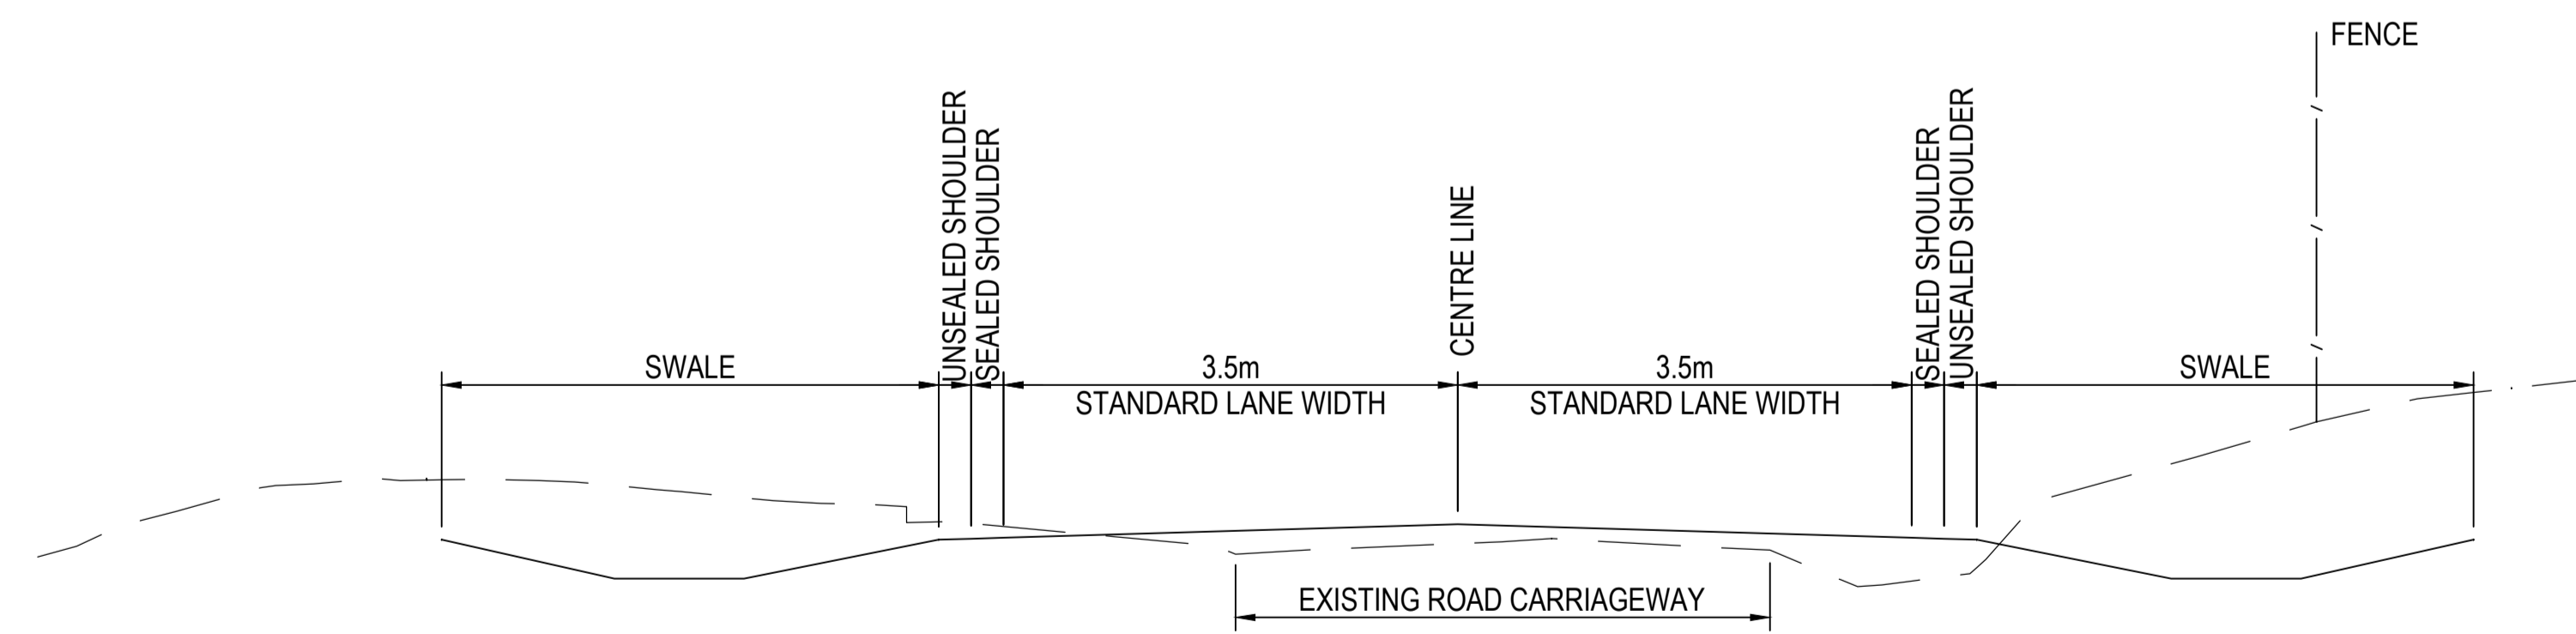

TYPICAL SECTION


SCALE 1:50

NOTES:

- ROAD CORRIDOR
 - STANDARD 20m ROAD PARCEL WIDTH
 - WIDENED FOR SWEEP PATH AND TO INCLUDE CUT FACE
- SURVEY OUTSIDE EXISTING FENCE LINES RELIANT ON LIDAR, BOUNDARY TO BE REFINED WITH ADDITIONAL SURVEY AT DETAILED DESIGN

**FOR CONSENT
NOT FOR CONSTRUCTION**

No	Revision	Note: * indicates signatures on original issue of drawing or last revision of drawing	Drawn	Job Manager	Project Director	Date
2	RE-ISSUE FOR CONSENT		RG	NE*	SD*	21.05.21
1	FOR CONSENT		SLP	NE*	SD*	14.08.20

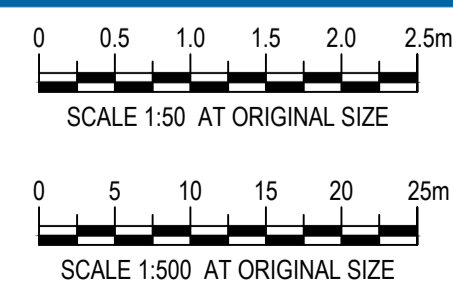


DO NOT SCALE

GHD Limited
Conditions of Use.
This document may only be used by GHD's client (and any other person who GHD has agreed can use this document) for the purpose for which it was prepared and must not be used by any other person or for any other purpose.

Drawn	S. LE PAGE	Designer	S. LE PAGE
Drafting Check	G. DOUGHERTY**	Design Check	A. WHALEY**
Approved (Project Director)	S. DOUGLASS*		
Date	14.08.2020		
Scale	1:500		

Client	DUNEDIN CITY COUNCIL		
Project	SMOOTH HILL LANDFILL		
Title	MCLARENS GULLY ROAD IMPROVEMENTS PLAN		
Original Size	A1	Drawing No:	12506381-01-C602
		Rev:	2

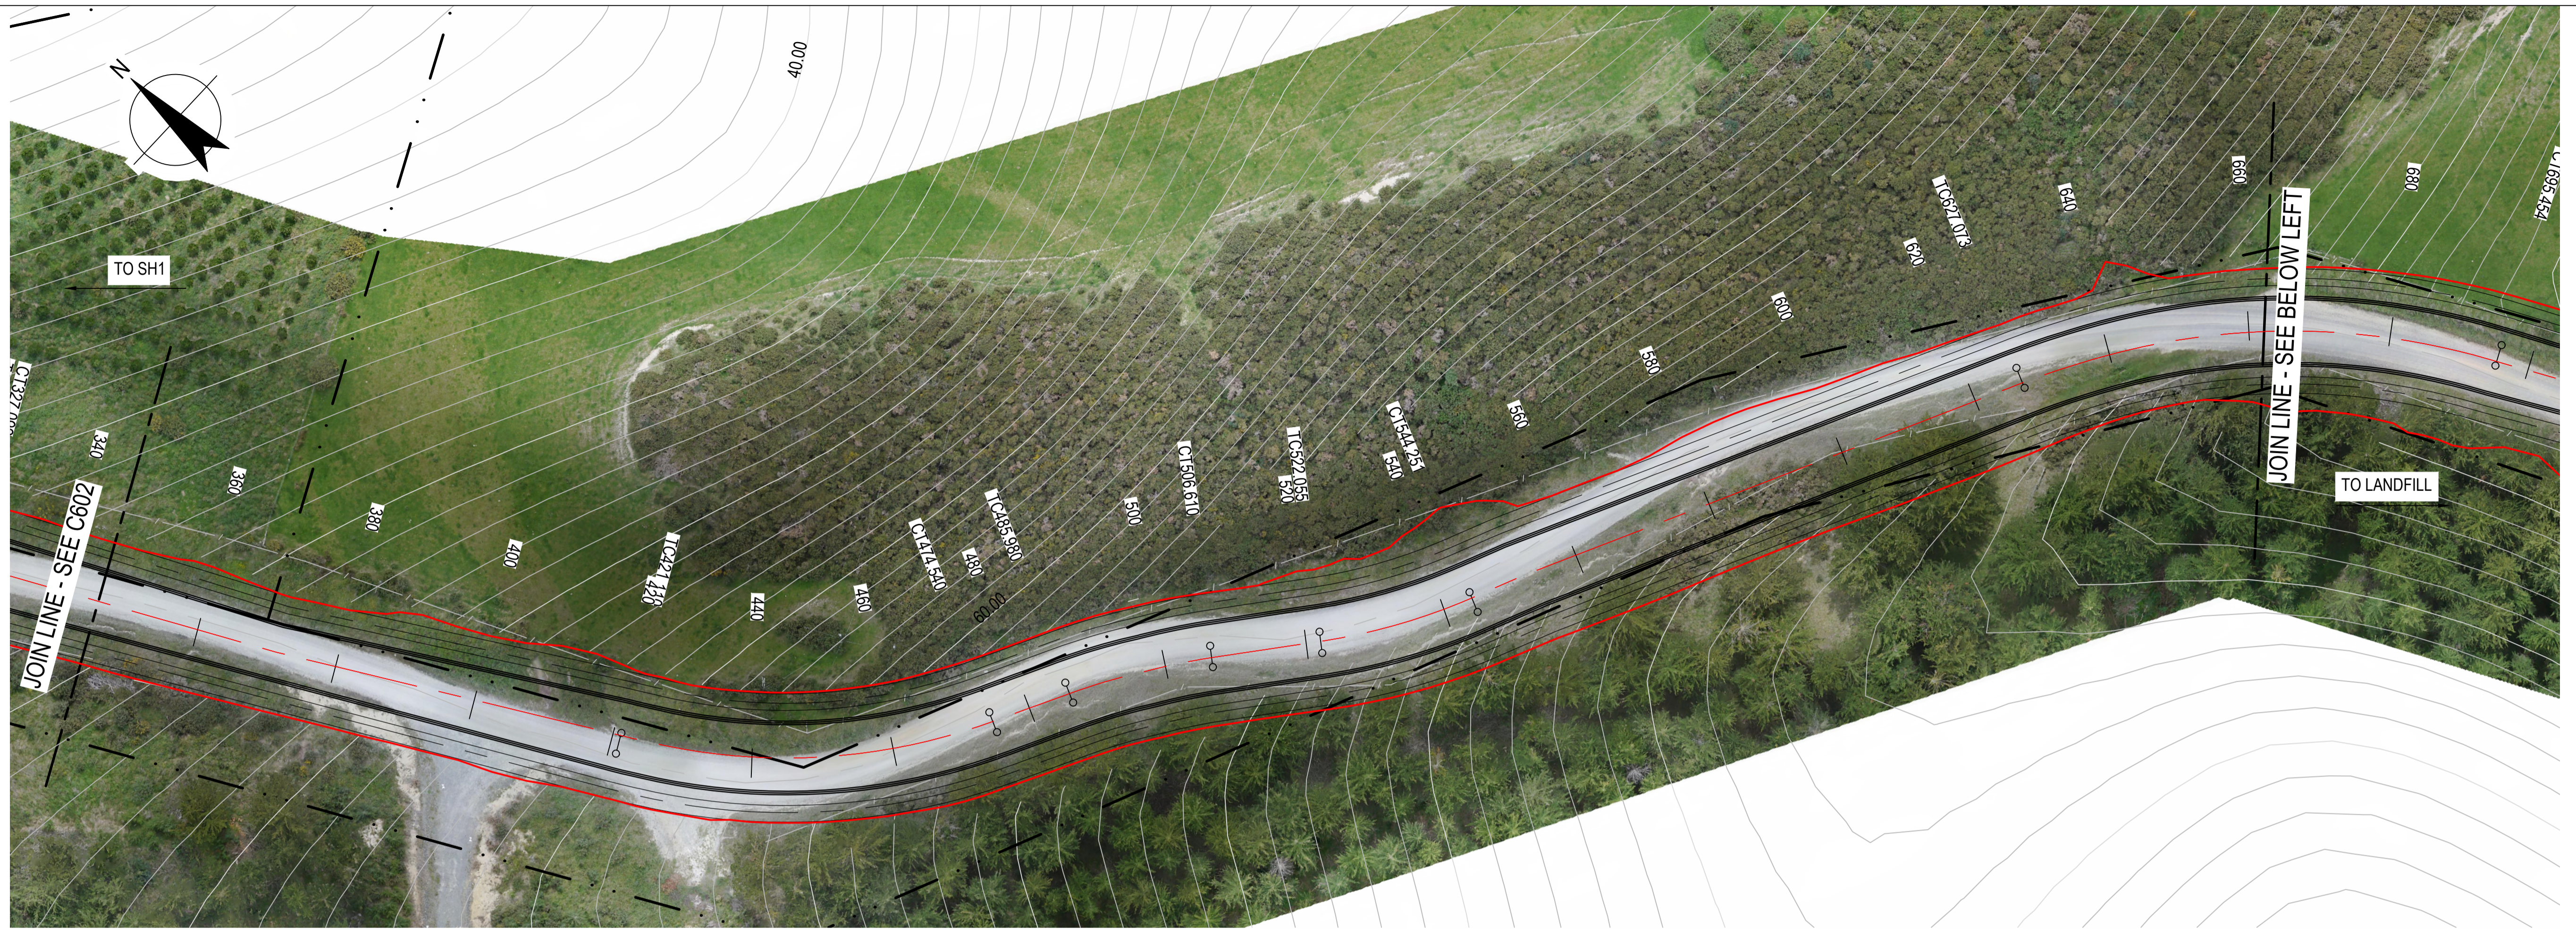

PROPOSED ROAD IMPROVEMENT CORRIDOR

SCALE 1:500




PROPOSED ROAD IMPROVEMENT CORRIDOR

SCALE 1:500

LEGEND:	
	PROPERTY BOUNDARY
	EXISTING FENCE
	INDICATIVE CENTERLINE
	EXTENT OF EARTHWORKS (1m BEYOND DESIGN)
	CARRIAGEWAY
	SWALE
	WETLANDS

**FOR CONSENT
NOT FOR CONSTRUCTION**

No	Revision	Note: * indicates signatures on original issue of drawing or last revision of drawing	Drawn	Job Manager	Project Director	Date
2	RE-ISSUE FOR CONSENT		RG	NE*	SD*	21.05.21
1	FOR CONSENT		SLP	NE*	SD*	14.08.20

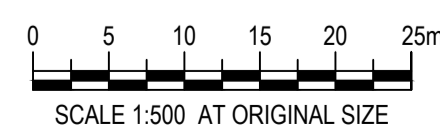

DO NOT SCALE

GHD Limited
Conditions of Use.
This document may only be used by GHD's client (and any other person who GHD has agreed can use this document) for the purpose for which it was prepared and must not be used by any other person or for any other purpose.

Drawn	S. LE PAGE	Designer	S. LE PAGE
Drafting Check	G. DOUGHERTY*	Design Check	A. WHALEY*
Approved (Project Director)	S. DOUGLASS*		
Date	14.08.2020		
Scale	1:500		

Client	DUNEDIN CITY COUNCIL		
Project	SMOOTH HILL LANDFILL		
Title	MCLARENS GULLY ROAD IMPROVEMENTS PLAN		
Original Size	A1	Drawing No:	12506381-01-C603
		Rev:	2



PROPOSED ROAD IMPROVEMENT CORRIDOR
SCALE 1:500




PROPOSED ROAD IMPROVEMENT CORRIDOR
SCALE 1:500

LEGEND:	
	PROPERTY BOUNDARY
	EXISTING FENCE
	INDICATIVE CENTERLINE
	EXTENT OF EARTHWORKS (1m BEYOND DESIGN)
	CARRIAGEWAY
	SWALE
	WETLANDS

**FOR CONSENT
NOT FOR CONSTRUCTION**

No	Revision	Note: * indicates signatures on original issue of drawing or last revision of drawing	Drawn	Job Manager	Project Director	Date
2	RE-ISSUE FOR CONSENT		RG	NE*	SD*	21.05.21
1	FOR CONSENT		SLP	NE*	SD*	14.08.20

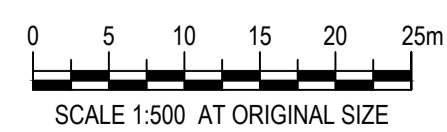

DO NOT SCALE
GHD Limited
Conditions of Use:
This document may only be used by GHD's client (and any other person who GHD has agreed can use this document) for the purpose for which it was prepared and must not be used by any other person or for any other purpose.

Drawn	S. LE PAGE	Designer	S. LE PAGE
Drafting Check	G. DOUGHERTY*	Design Check	A. WHALEY*
Approved (Project Director)	S. DOUGLASS*		
Date	14.08.2020		
Scale	1:500		

Client	DUNEDIN CITY COUNCIL		
Project	SMOOTH HILL LANDFILL		
Title	MCLARENS GULLY ROAD IMPROVEMENTS PLAN		
Original Size	A1	Drawing No:	12506381-01-C604
		Rev:	2



PROPOSED ROAD IMPROVEMENT CORRIDOR
SCALE 1:500




PROPOSED ROAD IMPROVEMENT CORRIDOR
SCALE 1:500

LEGEND:	
	PROPERTY BOUNDARY
	EXISTING FENCE
	INDICATIVE CENTERLINE
	EXTENT OF EARTHWORKS (1m BEYOND DESIGN)
	CARRIAGEWAY
	SWALE
	WETLANDS

**FOR CONSENT
NOT FOR CONSTRUCTION**

No	Revision	Note: * indicates signatures on original issue of drawing or last revision of drawing	Drawn	Job Manager	Project Director	Date
2	RE-ISSUE FOR CONSENT		RG	NE*	SD*	21.05.21
1	FOR CONSENT		SLP	NE*	SD*	14.08.20

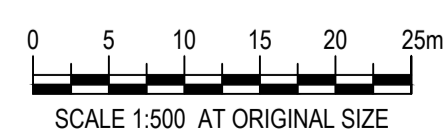

DO NOT SCALE		Drawn S. LE PAGE	Designer S. LE PAGE	Client
GHD Limited Conditions of Use. This document may only be used by GHD's client (and any other person who GHD has agreed can use this document) for the purpose for which it was prepared and must not be used by any other person or for any other purpose.		Drafting Check G. DOUGHERTY*	Design Check A. WHALEY*	DUNEDIN CITY COUNCIL
		Approved (Project Director) S. DOUGLASS*	Date 14.08.2020	Project SMOOTH HILL LANDFILL
		Scale 1:500	This Drawing must not be used for Construction unless signed as Approved	Title MCLARENS GULLY ROAD IMPROVEMENTS PLAN
				Original Size A1 Drawing No: 12506381-01-C605 Rev: 2