





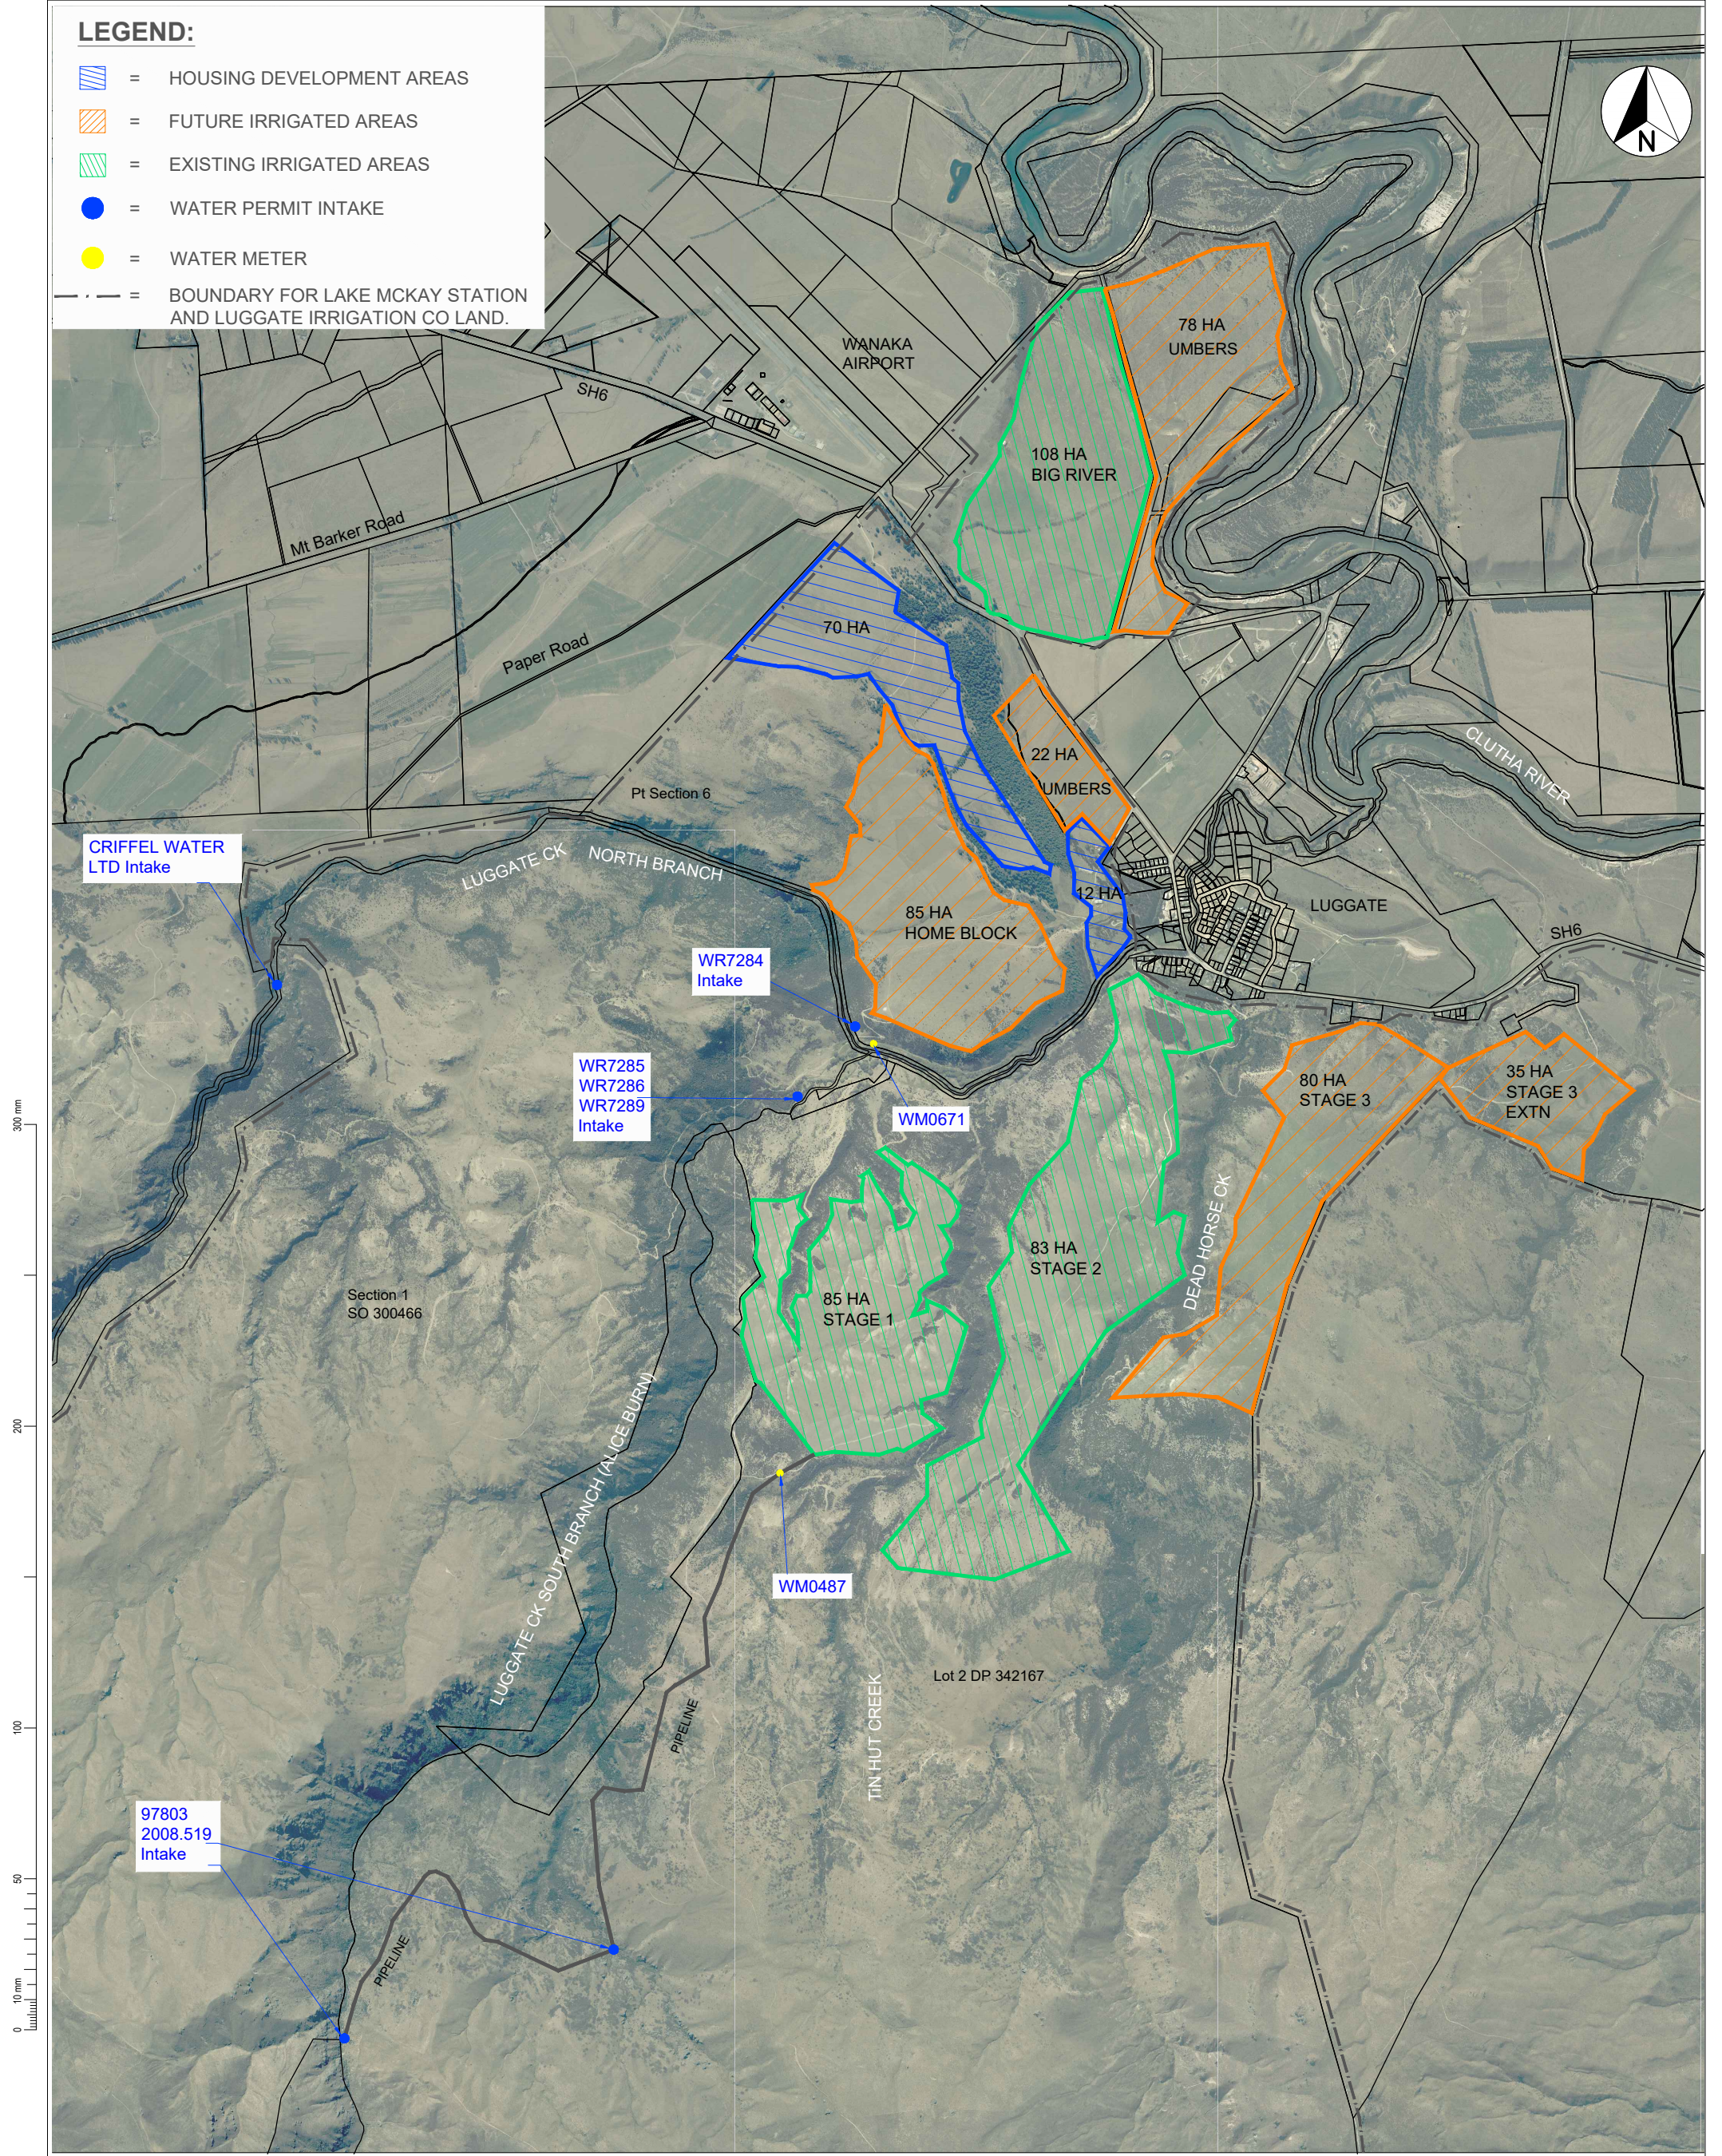


**LEGEND:**

-  = HOUSING DEVELOPMENT AREAS
-  = FUTURE IRRIGATED AREAS
-  = EXISTING IRRIGATED AREAS
-  = WATER PERMIT INTAKE
-  = WATER METER
-  = BOUNDARY FOR LAKE MCKAY STATION AND LUGGATE IRRIGATION CO LAND.



300 mm  
200  
100  
50  
0 10 mm

**DRAWING IN PROGRESS**

PLOTTED ON 2019-3-4 AT 11:46 a.m.

Revision	Amendment	Approved	Revision Date



Dunedin Office  
+64 3 471 5500

Private Bag 1913  
Dunedin 9016  
New Zealand

Project  
LAKE MCKAY STATION  
LUGGATE  
ORC WATER PERMIT APPLICATION

Sheet  
CURRENT AND FUTURE IRRIGATION

Design By	Approved	Approved Date
Drawn	Scale	

Project No.	Sheet No.	Revision
6-XZ123.00	CO1	A

1:1@ A1  
1:2@ A3  
0 10 20 30 40 50 60 70 80 90 100 mm