


Appendix 4: Concept Design Plans

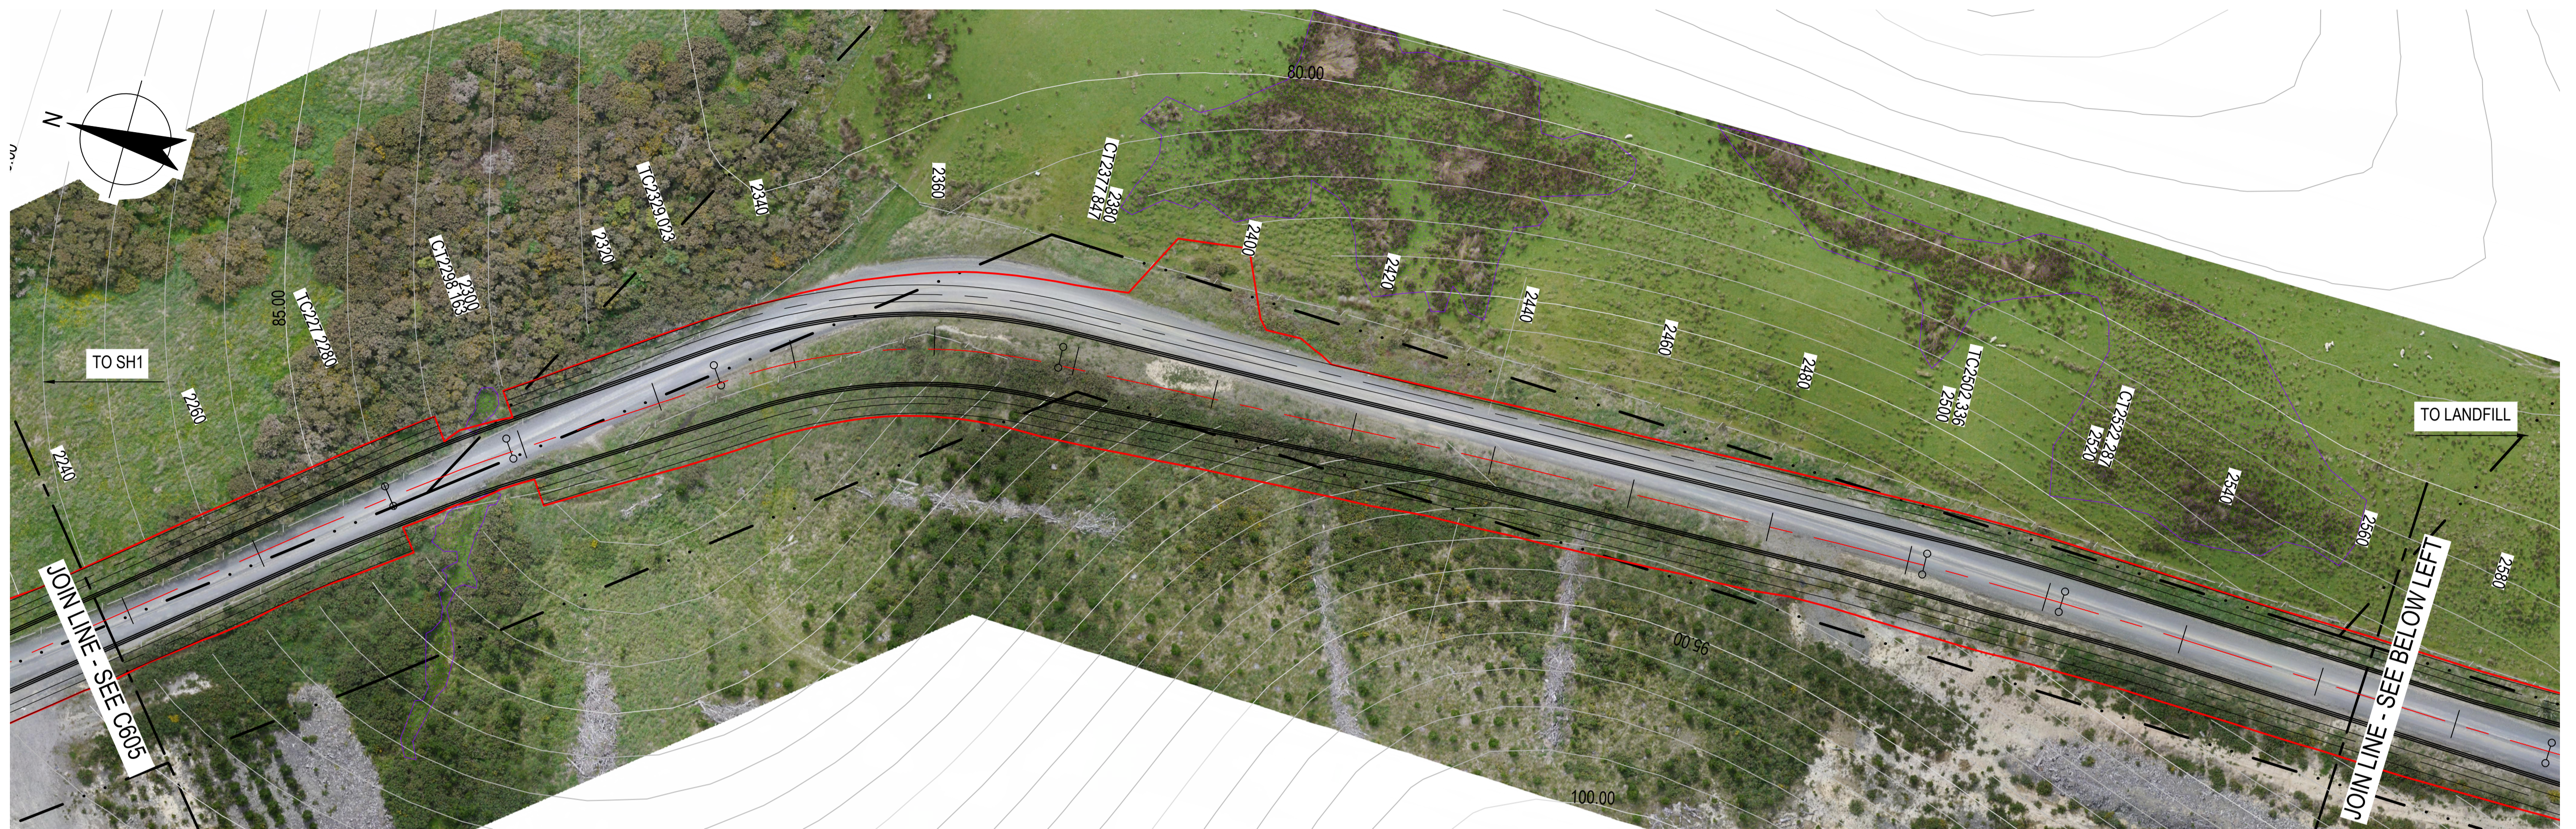

PROPOSED ROAD IMPROVEMENT CORRIDOR
SCALE 1:500




PROPOSED ROAD IMPROVEMENT CORRIDOR
SCALE 1:500


LEGEND:	
	PROPERTY BOUNDARY
	EXISTING FENCE
	INDICATIVE CENTERLINE
	EXTENT OF EARTHWORKS (1m BEYOND DESIGN)
	CARRIAGEWAY
	SWALE
	WETLANDS

**FOR CONSENT
NOT FOR CONSTRUCTION**


No	Revision	Note: * indicates signatures on original issue of drawing or last revision of drawing	Drawn	Job Manager	Project Director	Date
2	RE-ISSUE FOR CONSENT		RG	NE*	SD*	21.05.21
1	FOR CONSENT		SLP	NE*	SD*	14.08.20

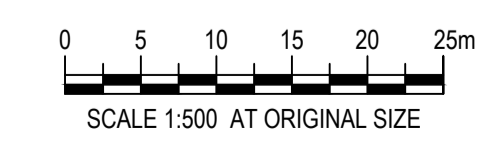

DO NOT SCALE		Drawn S. LE PAGE	Designer S. LE PAGE	Client
GHD Limited Conditions of Use. This document may only be used by GHD's client (and any other person who GHD has agreed can use this document) for the purpose for which it was prepared and must not be used by any other person or for any other purpose.		Drafting Check G. DOUGHERTY*	Design Check A. WHALEY*	DUNEDIN CITY COUNCIL
		Approved (Project Director) S. DOUGLASS*	Date 14.08.2020	Project SMOOTH HILL LANDFILL
		Scale 1:500	This Drawing must not be used for Construction unless signed as Approved	Title MCLARENS GULLY ROAD IMPROVEMENTS PLAN
				Original Size A1 Drawing No: 12506381-01-C606 Rev: 2

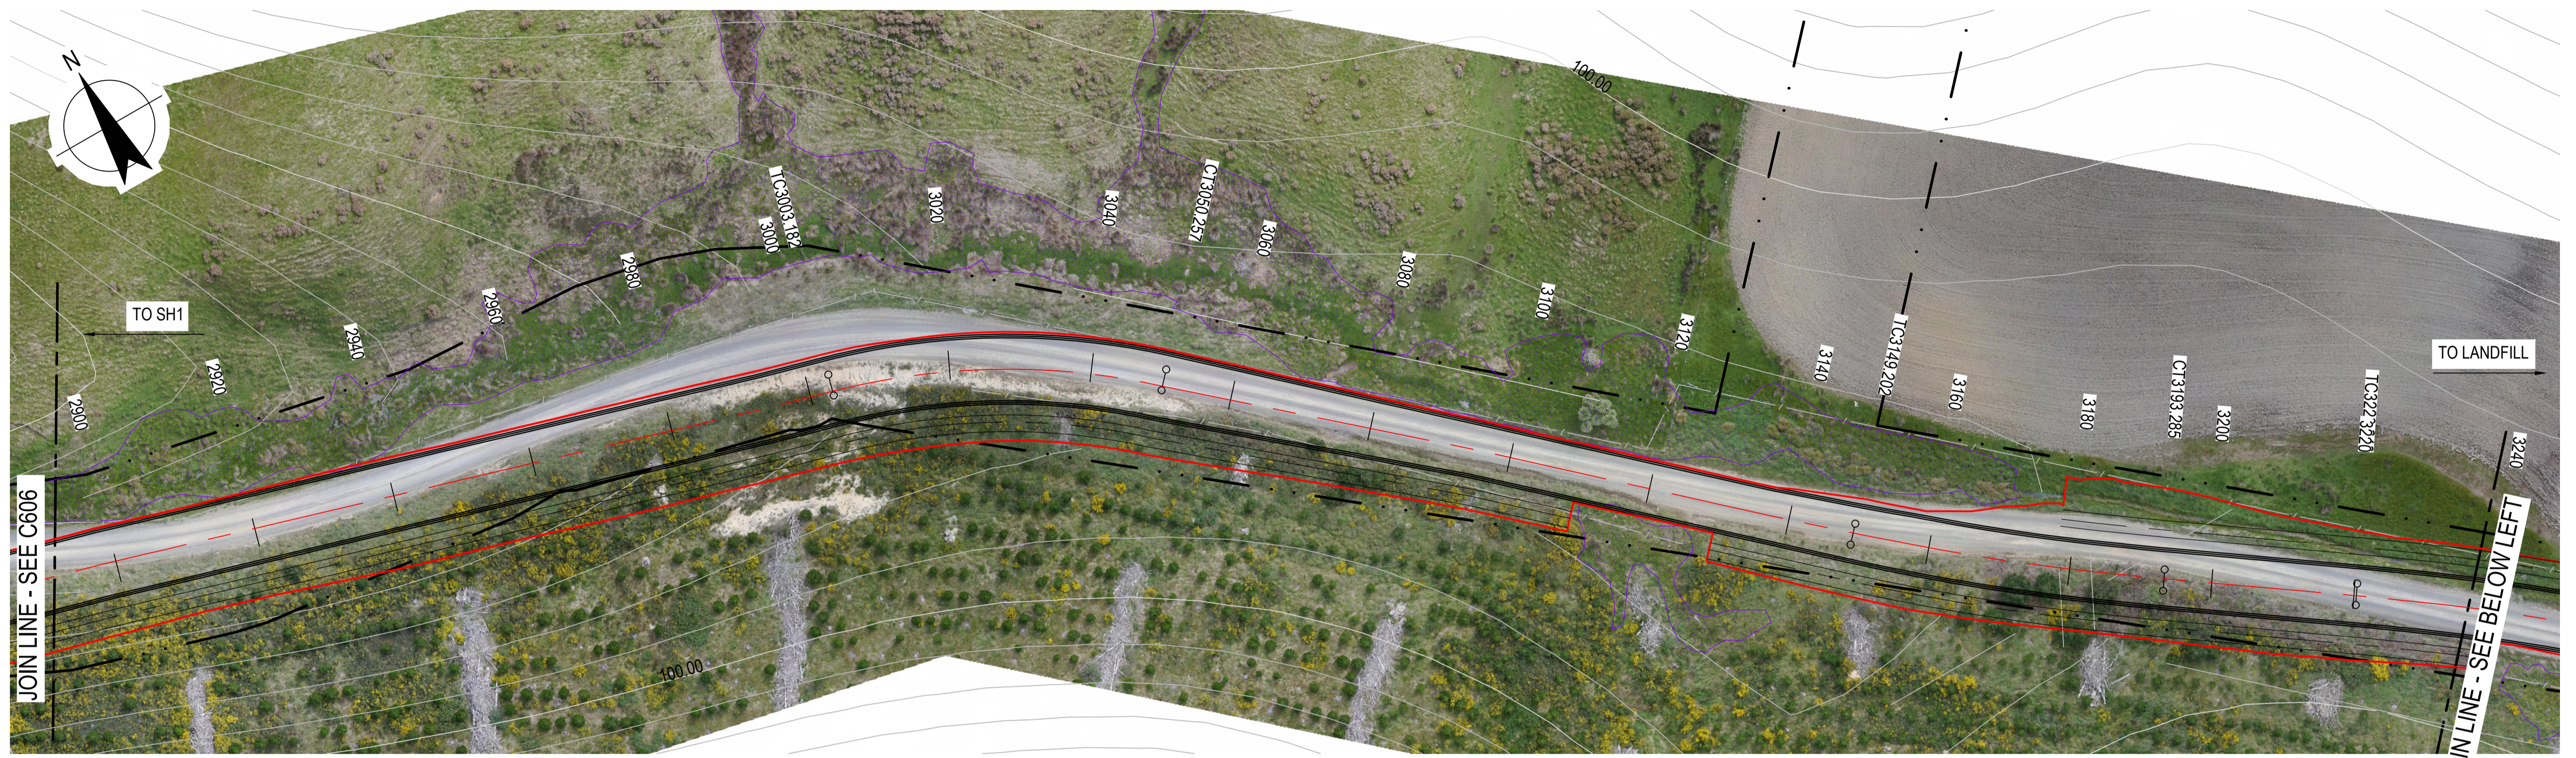

PROPOSED ROAD IMPROVEMENT CORRIDOR
SCALE 1:500

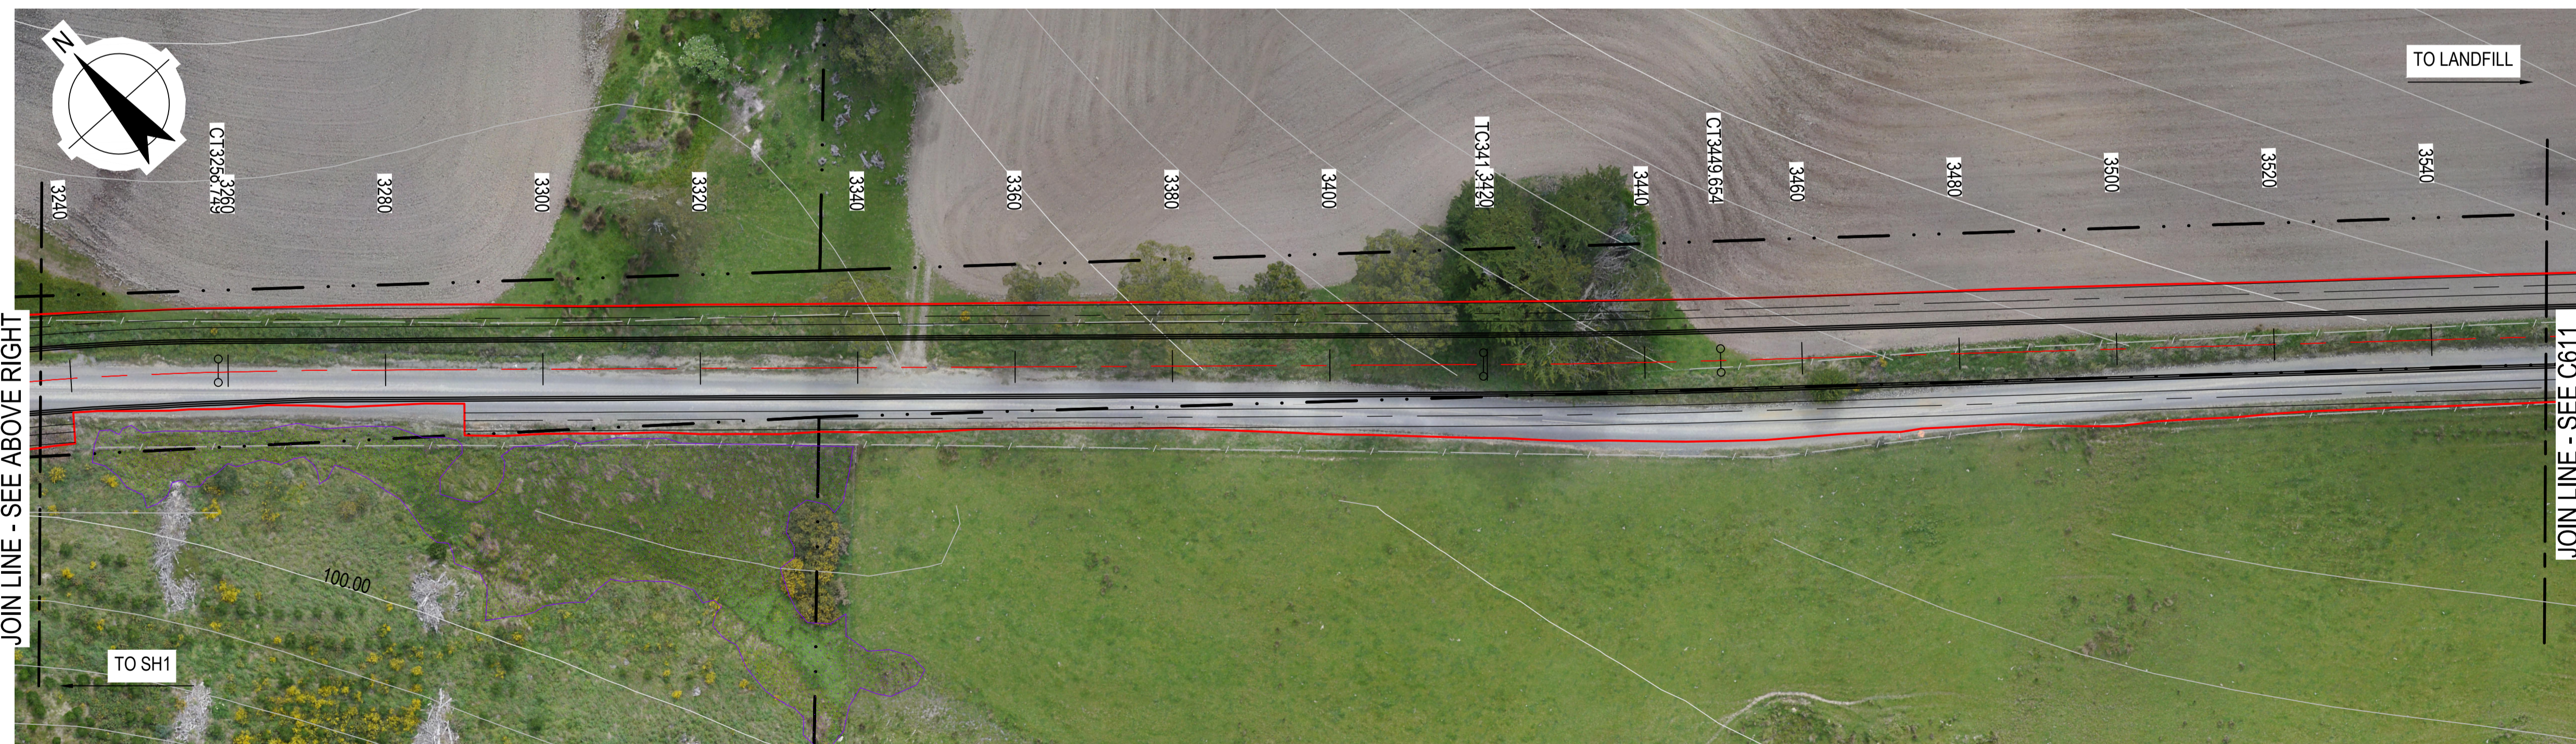


PROPOSED ROAD IMPROVEMENT CORRIDOR
SCALE 1:500

LEGEND:	
	PROPERTY BOUNDARY
	EXISTING FENCE
	INDICATIVE CENTERLINE
	EXTENT OF EARTHWORKS (1m BEYOND DESIGN)
	CARRIAGEWAY
	SWALE
	WETLANDS

**FOR CONSENT
NOT FOR CONSTRUCTION**

No	Revision	Note: * indicates signatures on original issue of drawing or last revision of drawing	Drawn	Job Manager	Project Director	Date
2	RE-ISSUE FOR CONSENT		RG	NE*	SD*	21.05.21
1	FOR CONSENT		SLP	NE*	SD*	14.08.20

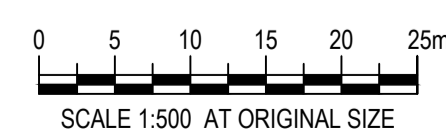


DO NOT SCALE

GHD Limited
Conditions of Use.
This document may only be used by GHD's client (and any other person who GHD has agreed can use this document) for the purpose for which it was prepared and must not be used by any other person or for any other purpose.


Drawn	S. LE PAGE	Designer	S. LE PAGE
Drafting Check	G. DOUGHERTY*	Design Check	A. WHALEY*
Approved (Project Director)	S. DOUGLASS*		
Date	14.08.2020		
Scale	1:500		

Client	DUNEDIN CITY COUNCIL		
Project	SMOOTH HILL LANDFILL		
Title	MCLARENS GULLY ROAD IMPROVEMENTS PLAN		
Original Size	A1	Drawing No:	12506381-01-C607
		Rev:	2

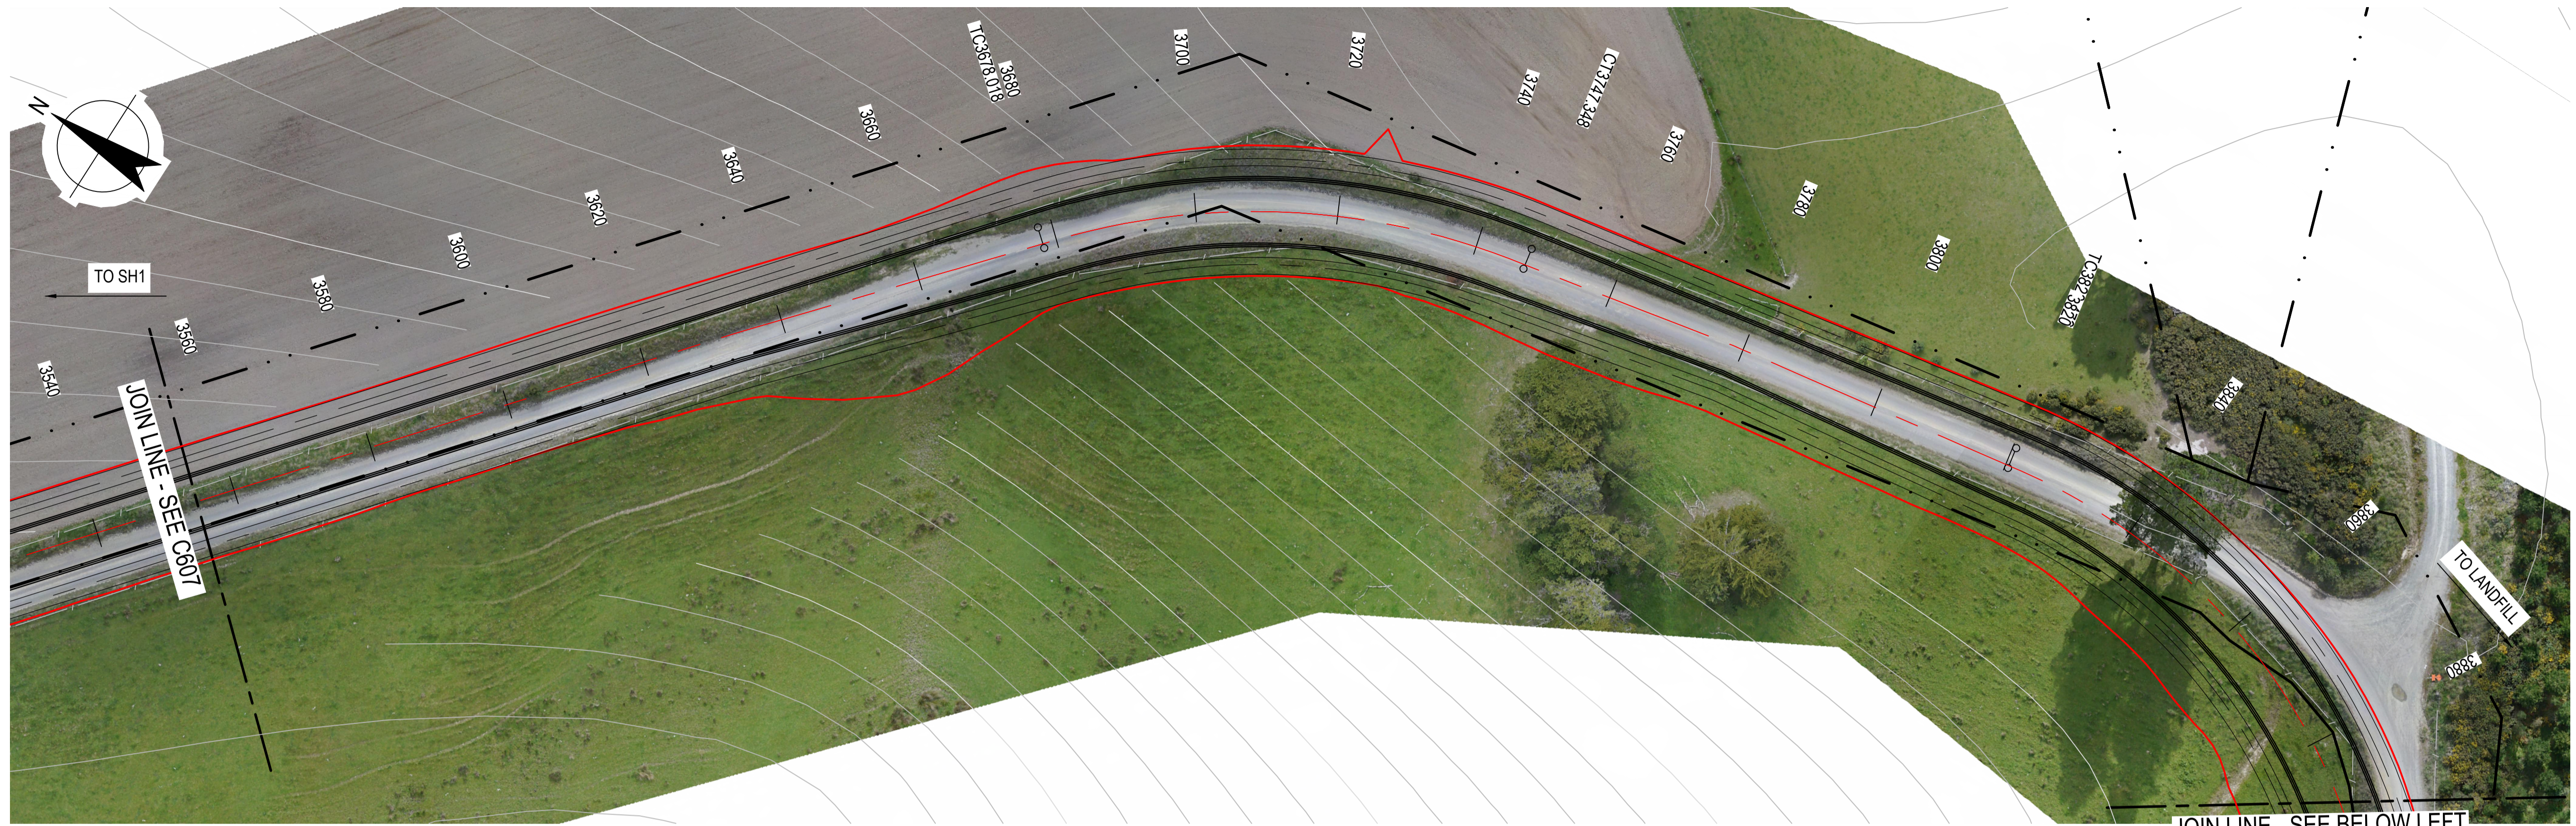

PROPOSED ROAD IMPROVEMENT CORRIDOR
SCALE 1:500

JOIN LINE - SEE BELOW LEFT

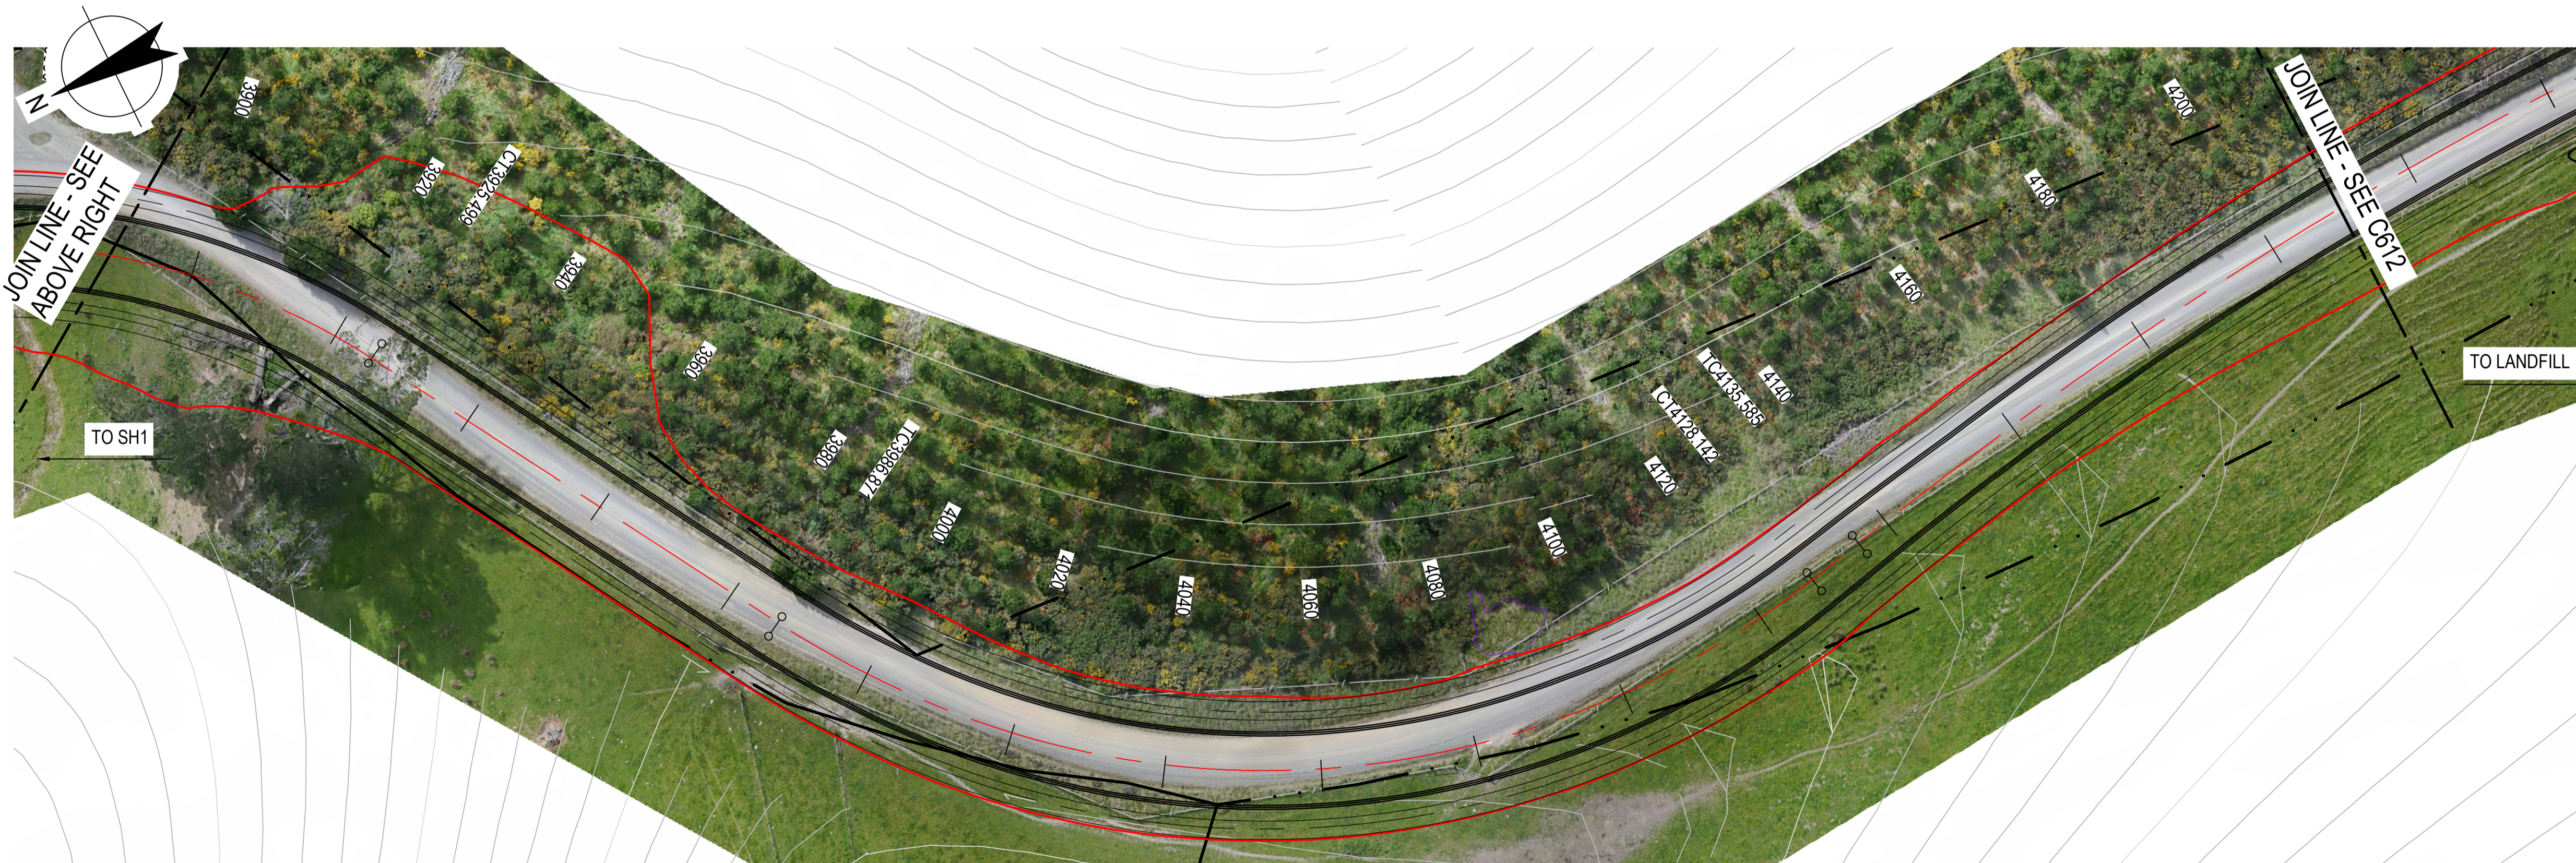

PROPOSED ROAD IMPROVEMENT CORRIDOR
SCALE 1:500

LEGEND:	
	PROPERTY BOUNDARY
	EXISTING FENCE
	INDICATIVE CENTERLINE
	EXTENT OF EARTHWORKS (1m BEYOND DESIGN)
	CARRIAGEWAY
	SWALE
	WETLANDS

**FOR CONSENT
NOT FOR CONSTRUCTION**

No	Revision	Note: * indicates signatures on original issue of drawing or last revision of drawing	Drawn	Job Manager	Project Director	Date
2	RE-ISSUE FOR CONSENT		RG	NE*	SD*	21.05.21
1	FOR CONSENT		SLP	NE*	SD*	14.08.20




DO NOT SCALE
GHD Limited
Conditions of Use.
This document may only be used by GHD's client (and any other person who GHD has agreed can use this document) for the purpose for which it was prepared and must not be used by any other person or for any other purpose.

Drawn	S. LE PAGE	Designer	S. LE PAGE
Drafting Check	G. DOUGHERTY*	Design Check	A. WHALEY*
Approved (Project Director)	S. DOUGLASS*		
Date	14.08.2020		
Scale	1:500		

Client	DUNEDIN CITY COUNCIL		
Project	SMOOTH HILL LANDFILL		
Title	MCLARENS GULLY ROAD IMPROVEMENTS PLAN		
Original Size	Drawing No:	12506381-01-C611	Rev: 2



PROPOSED ROAD IMPROVEMENT CORRIDOR
SCALE 1:500

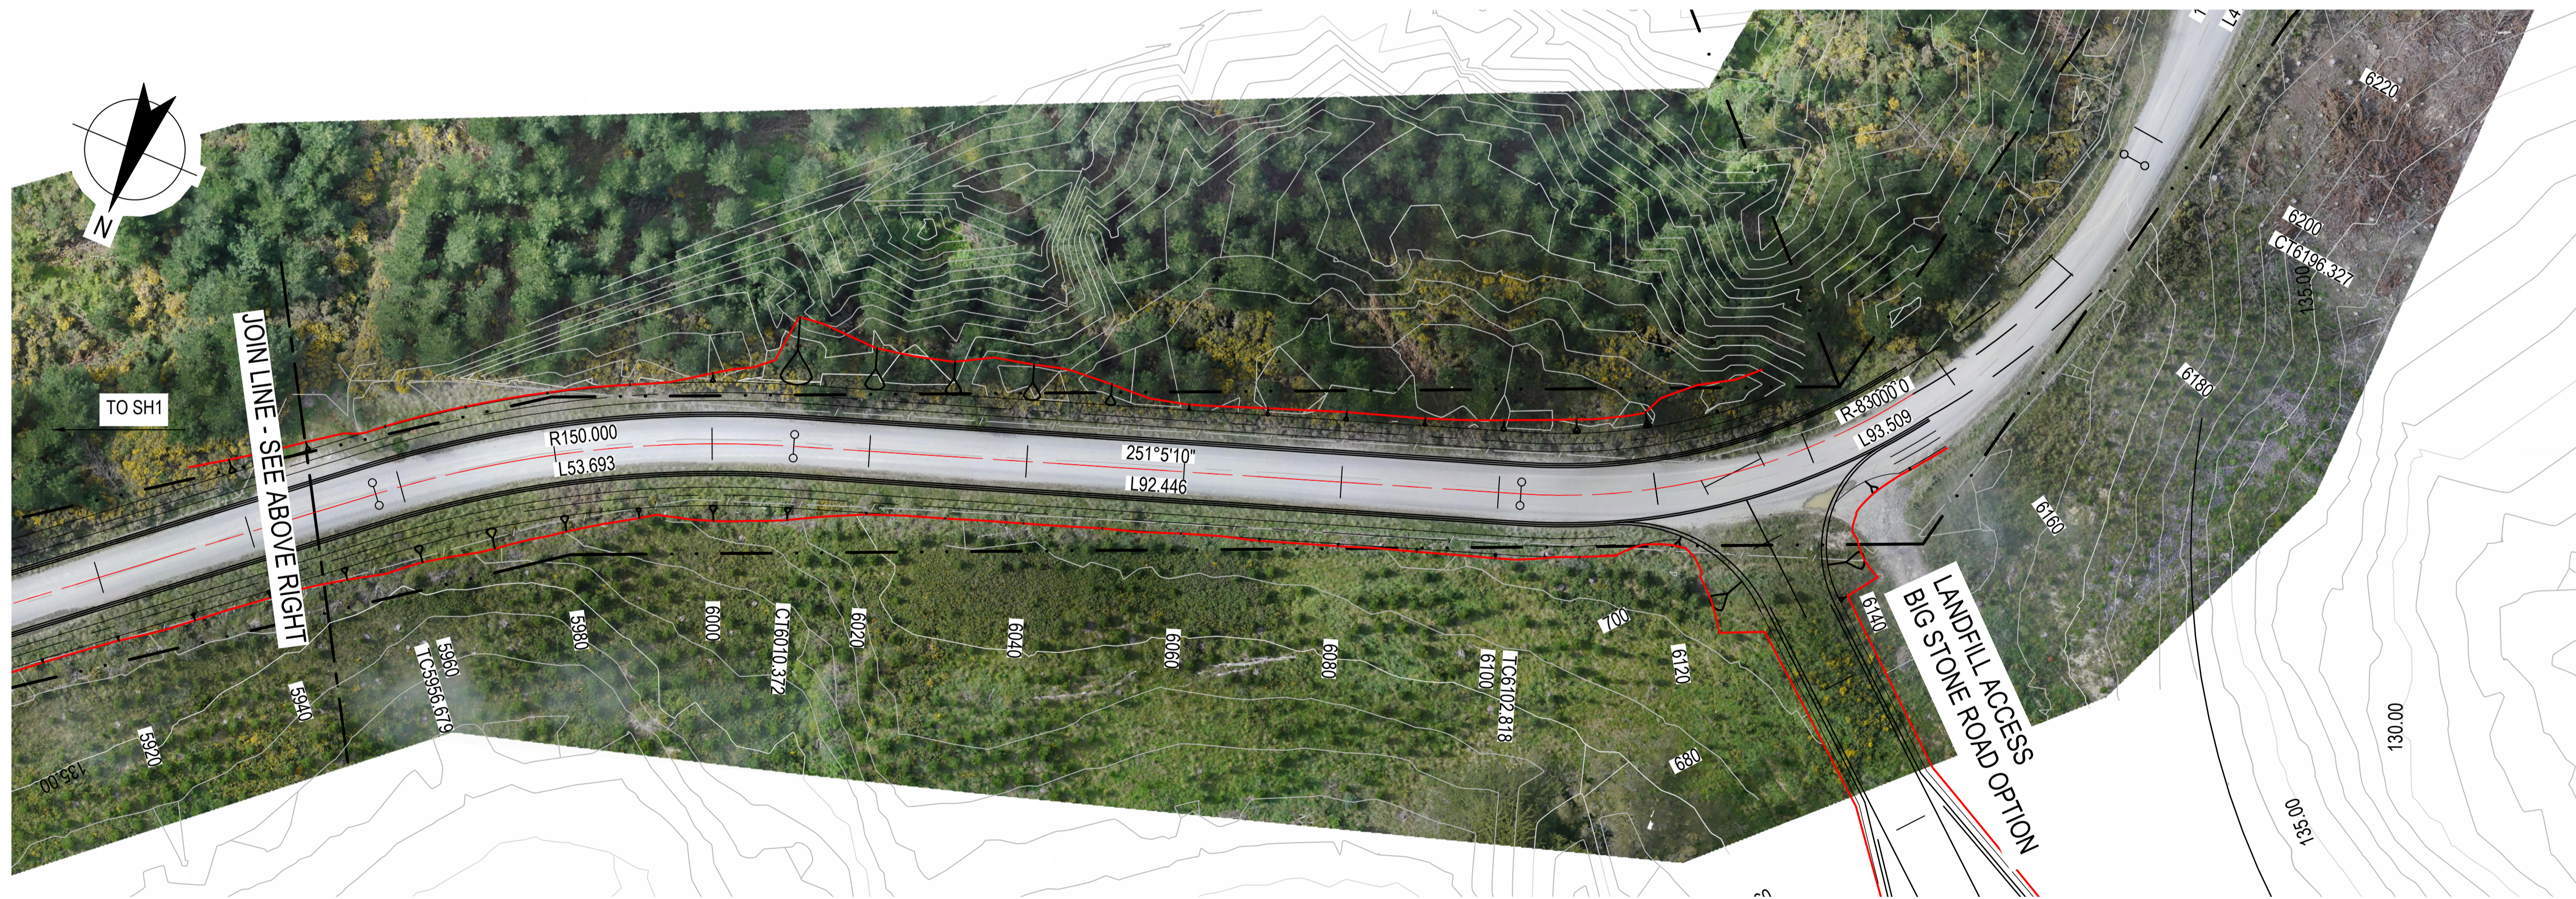


PROPOSED ROAD IMPROVEMENT CORRIDOR
SCALE 1:500

LEGEND:	
	PROPERTY BOUNDARY
	EXISTING FENCE
	INDICATIVE CENTERLINE
	EXTENT OF EARTHWORKS (1m BEYOND DESIGN)
	CARRIAGEWAY
	SWALE
	WETLANDS

**FOR CONSENT
NOT FOR CONSTRUCTION**

No	Revision	Note: * indicates signatures on original issue of drawing or last revision of drawing	Drawn	Job Manager	Project Director	Date
2	RE-ISSUE FOR CONSENT		RG	NE*	SD*	21.05.21
1	FOR CONSENT		SLP	NE*	SD*	14.08.20

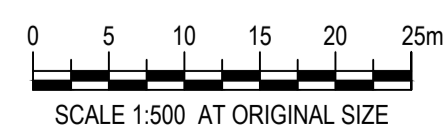


DO NOT SCALE

GHD Limited
Conditions of Use.
This document may only be used by GHD's client (and any other person who GHD has agreed can use this document) for the purpose for which it was prepared and must not be used by any other person or for any other purpose.


Drawn	S. LE PAGE	Designer	S. LE PAGE
Drafting Check	G. DOUGHERTY*	Design Check	A. WHALEY*
Approved (Project Director)	S. DOUGLASS*	Date	14.08.2020
Scale	1:500	This Drawing must not be used for Construction unless signed as Approved	

Client	DUNEDIN CITY COUNCIL		
Project	SMOOTH HILL LANDFILL		
Title	MCLARENS GULLY ROAD IMPROVEMENTS PLAN		
Original Size	A1	Drawing No:	12506381-01-C612
		Rev:	2

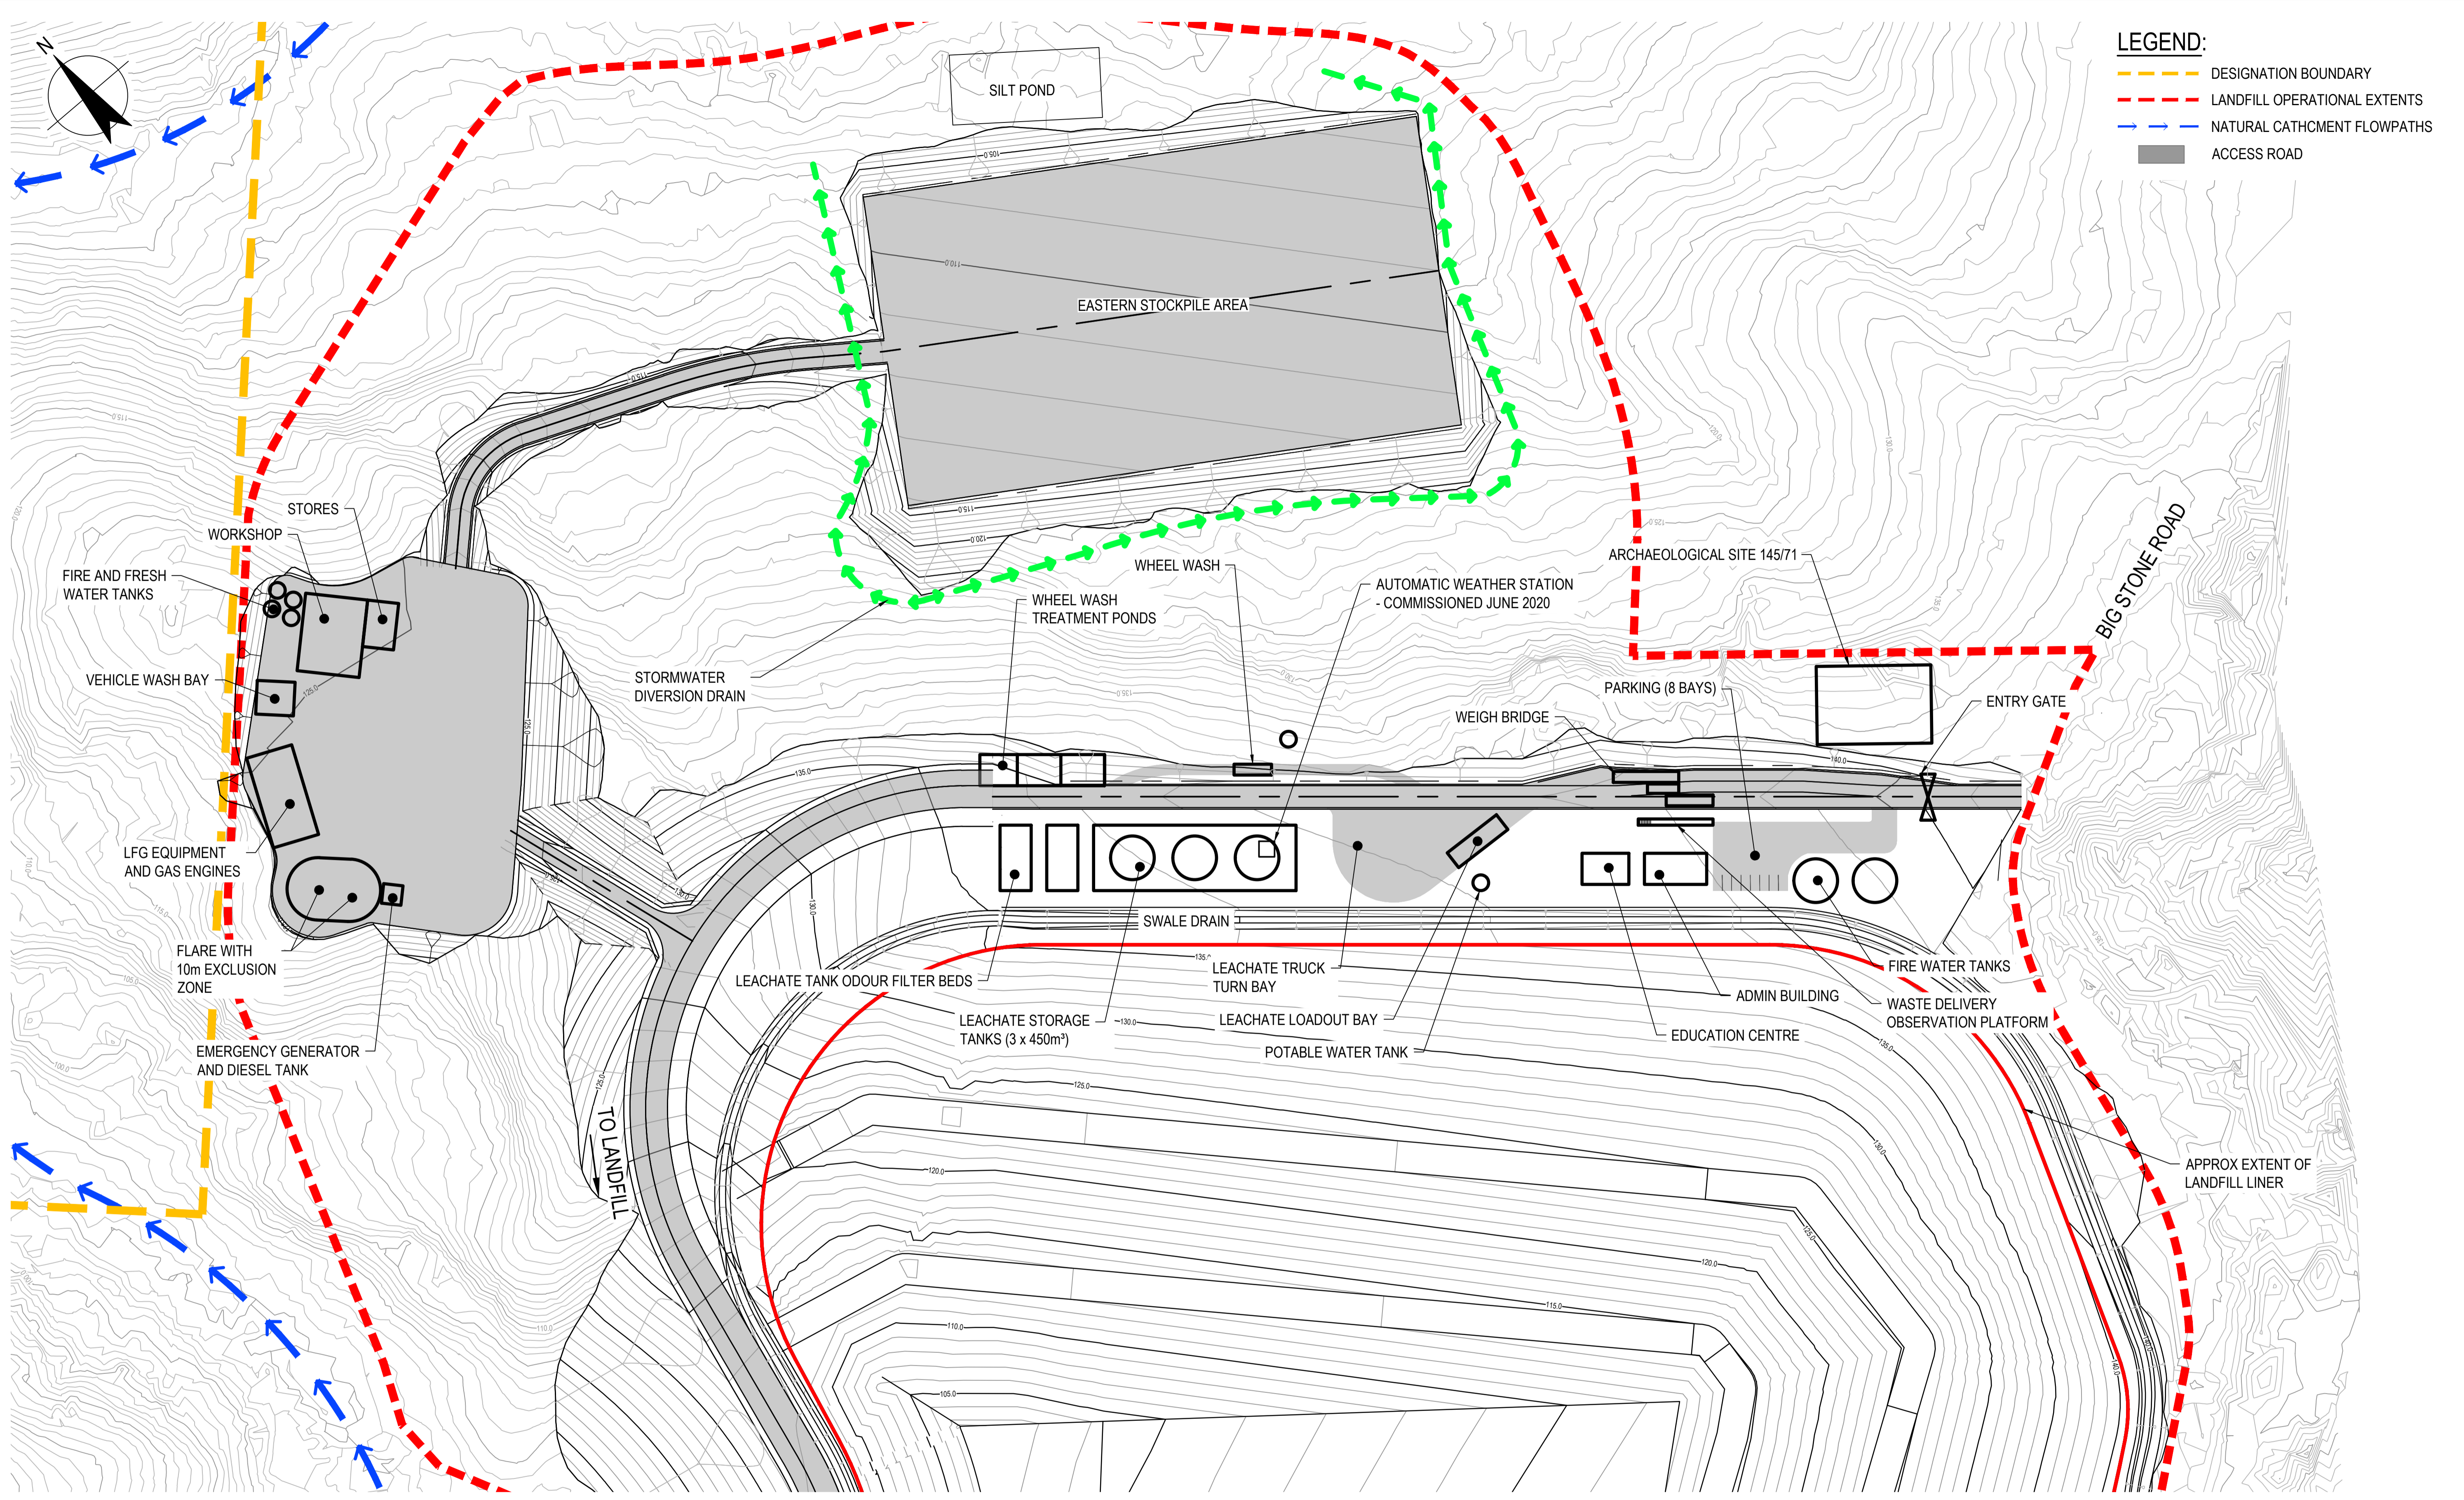

**FOR CONSENT
NOT FOR CONSTRUCTION**

No	Revision	Note: * indicates signatures on original issue of drawing or last revision of drawing	Drawn	Job Manager	Project Director	Date
2	RE-ISSUE FOR CONSENT		RG	NE*	SD*	21.05.21
1	FOR CONSENT		SLP	NE*	SD*	14.08.20

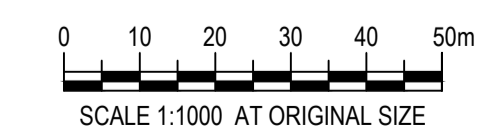

DO NOT SCALE

GHD Pty Ltd
Conditions of Use.
This document may only be used by GHD's client (and any other person who GHD has agreed can use this document) for the purpose for which it was prepared and must not be used by any other person or for any other purpose.

Drawn	S. LE PAGE	Designer	R. COOMBE
Drafting Check	G. DOUGHERTY*	Design Check	N. ELDRED*
Approved (Project Director)	S. DOUGLASS*		
Date	14.08.20		
Scale	1:1000		

Client	DUNEDIN CITY COUNCIL		
Project	SMOOTH HILL LANDFILL		
Title	LANDFILL FACILITIES PLAN		
Original Size	A1	Drawing No:	12506381-01-C702
Rev:	2		